

310 Second St. SE, Suite F Charlottesville, VA 22902 4 3 4 . 8 2 5 . 6 6 7 8 mwilliamswolfla@gmail.com

NO. Date Issues/Revisions

1 12-16-20 14 Pricing

NOT FOR CONSTRUCTION

PRO IECT NAME

Monta Vista Farm

> Stanardsville, Virginia


Stage

PROJECT NO.: DRAWN BY: CHECKED BY:

DEMOLITION PLAN

DATE: March 19, 2015 SCALE: 1" = 20'-0"

DRAWING NUME

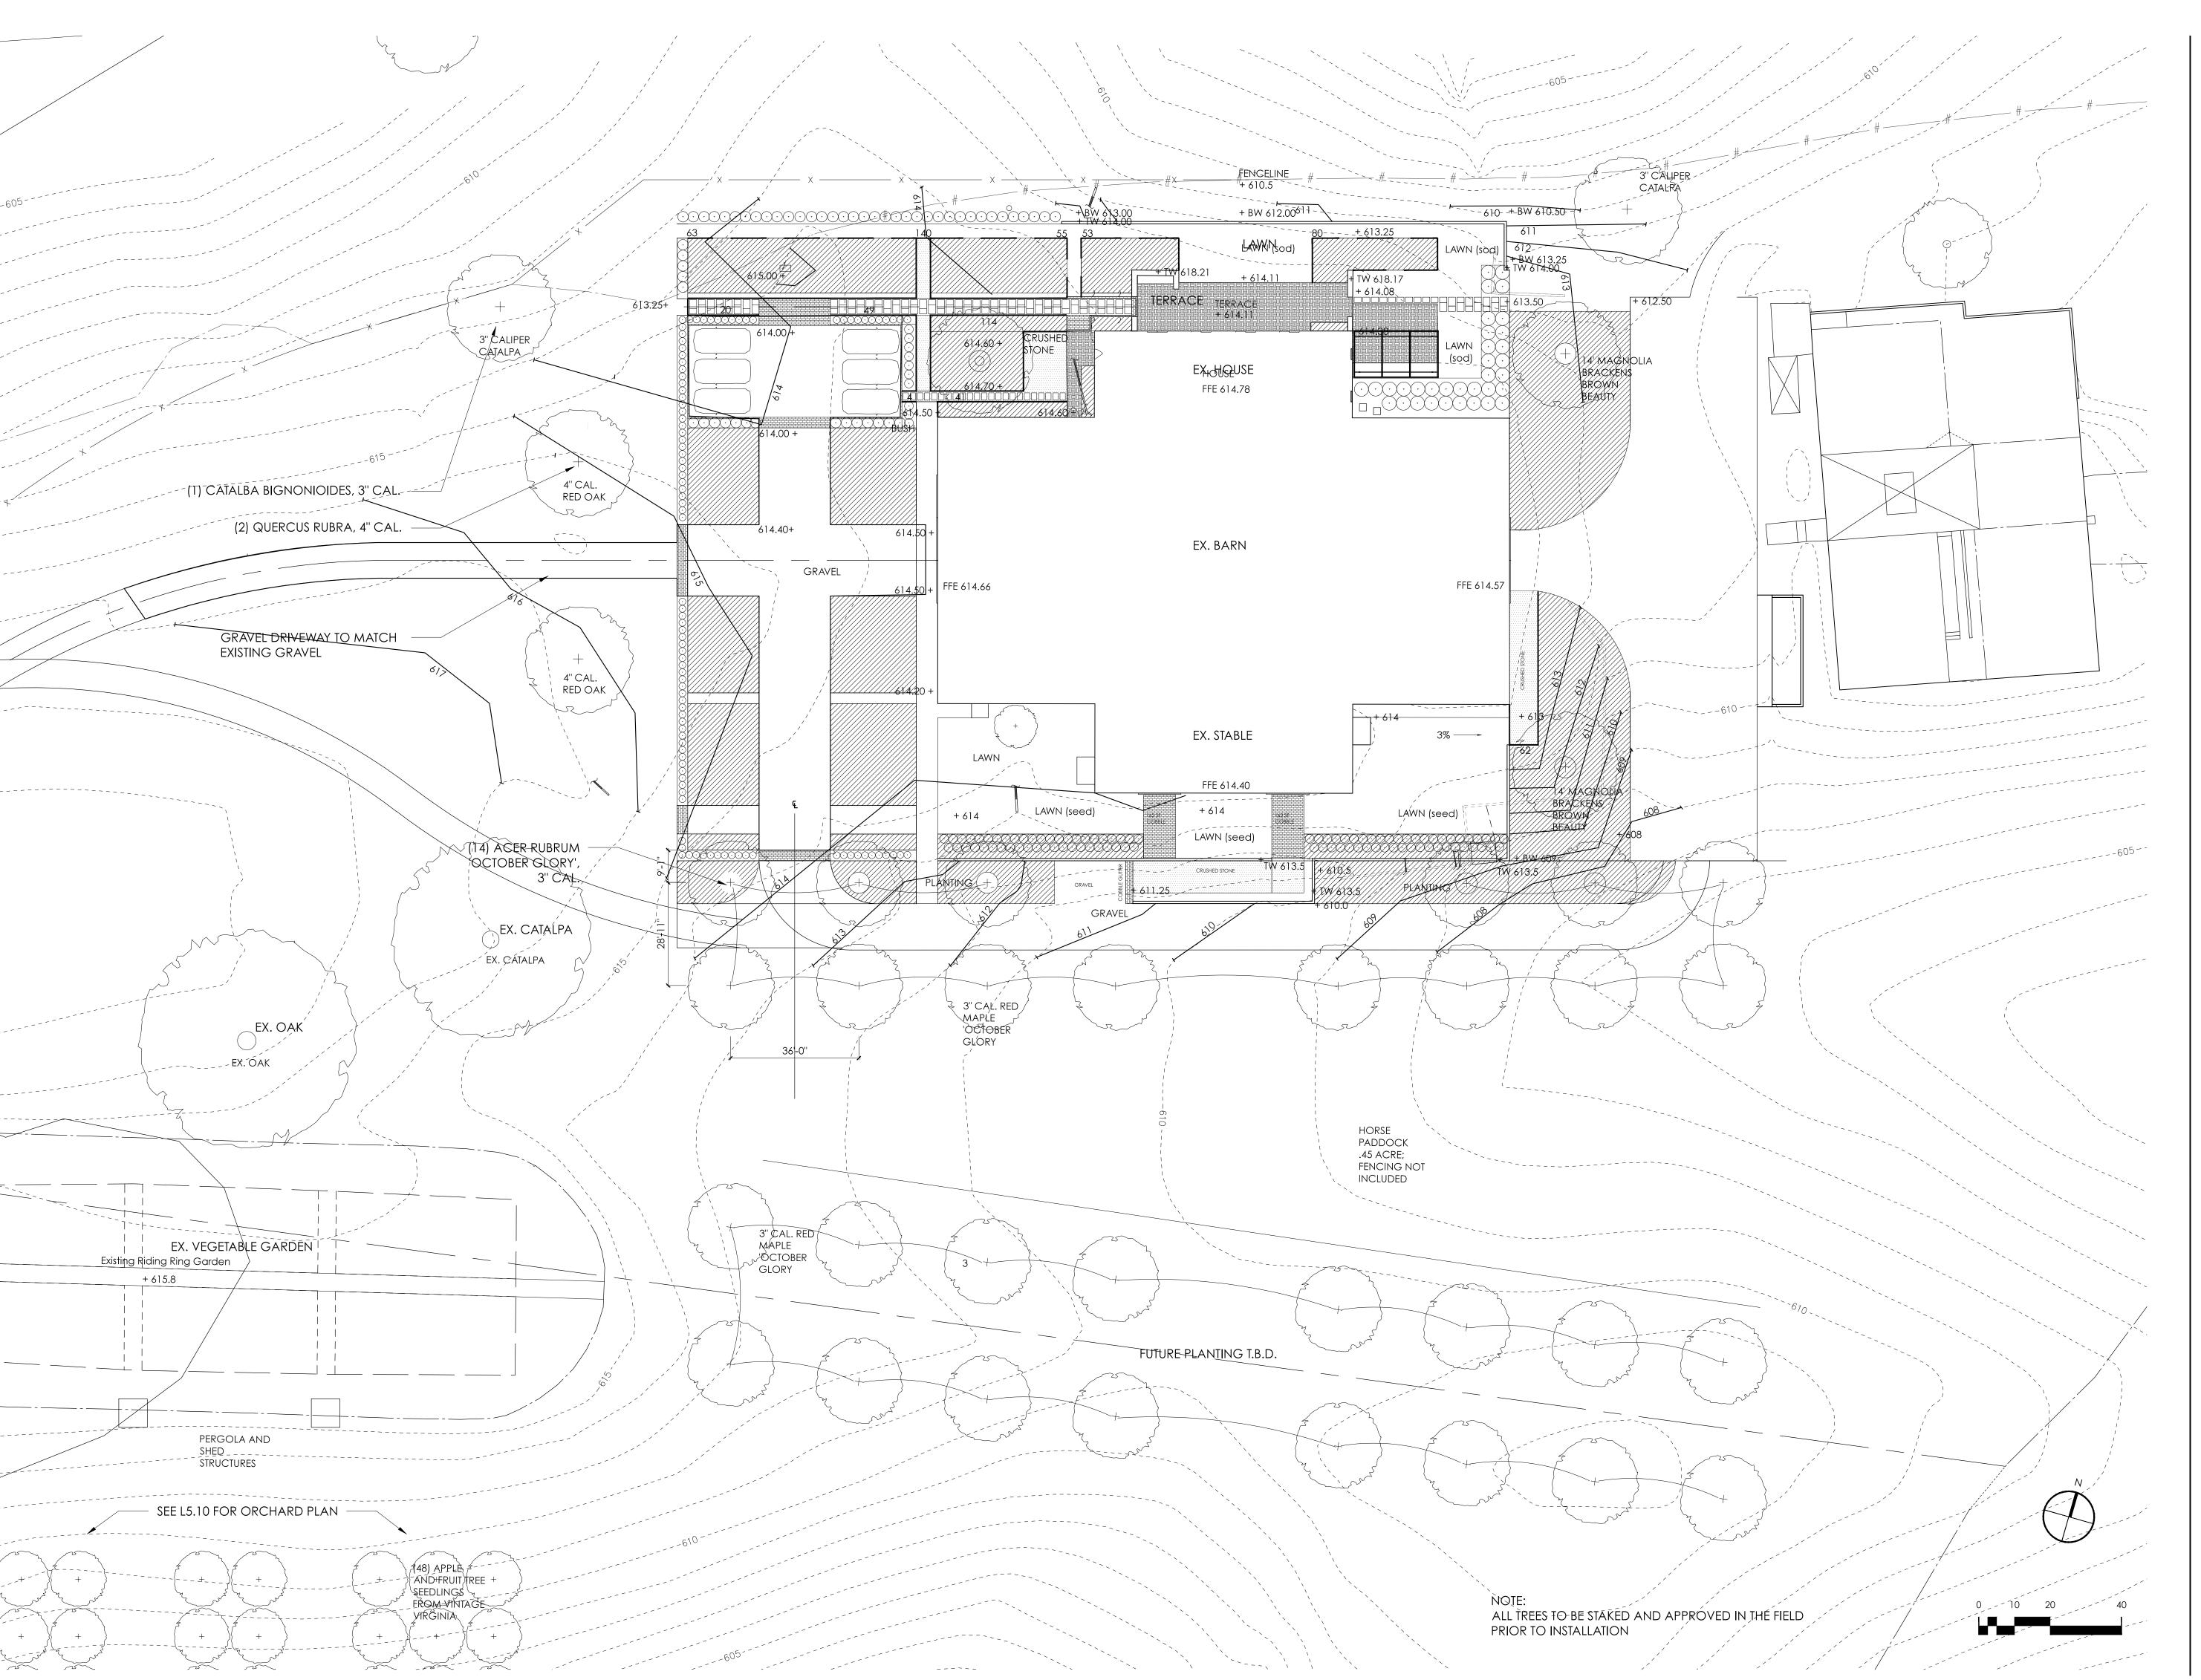

Mary Williams Wolf Landscape Architect 310 Second St. SE, Suite F Charlottesville, VA 22902 4 3 4 . 8 2 5 . 6 6 7 8 m william s w o l fl a @ g m a i l . c o m

NO. Date Issues/Revisions

1 12-16-20 14 Pricing

NOT FOR CONSTRUCTION

Monta Vista Farm

Stanardsville, Virginia


PROJECT NO.: DRAWN BY: CHECKED BY:

DRAWING TITLE

OVERALL SITE PLAN

March 19, 2015 DATE: SCALE:

DRAWING NUMBER

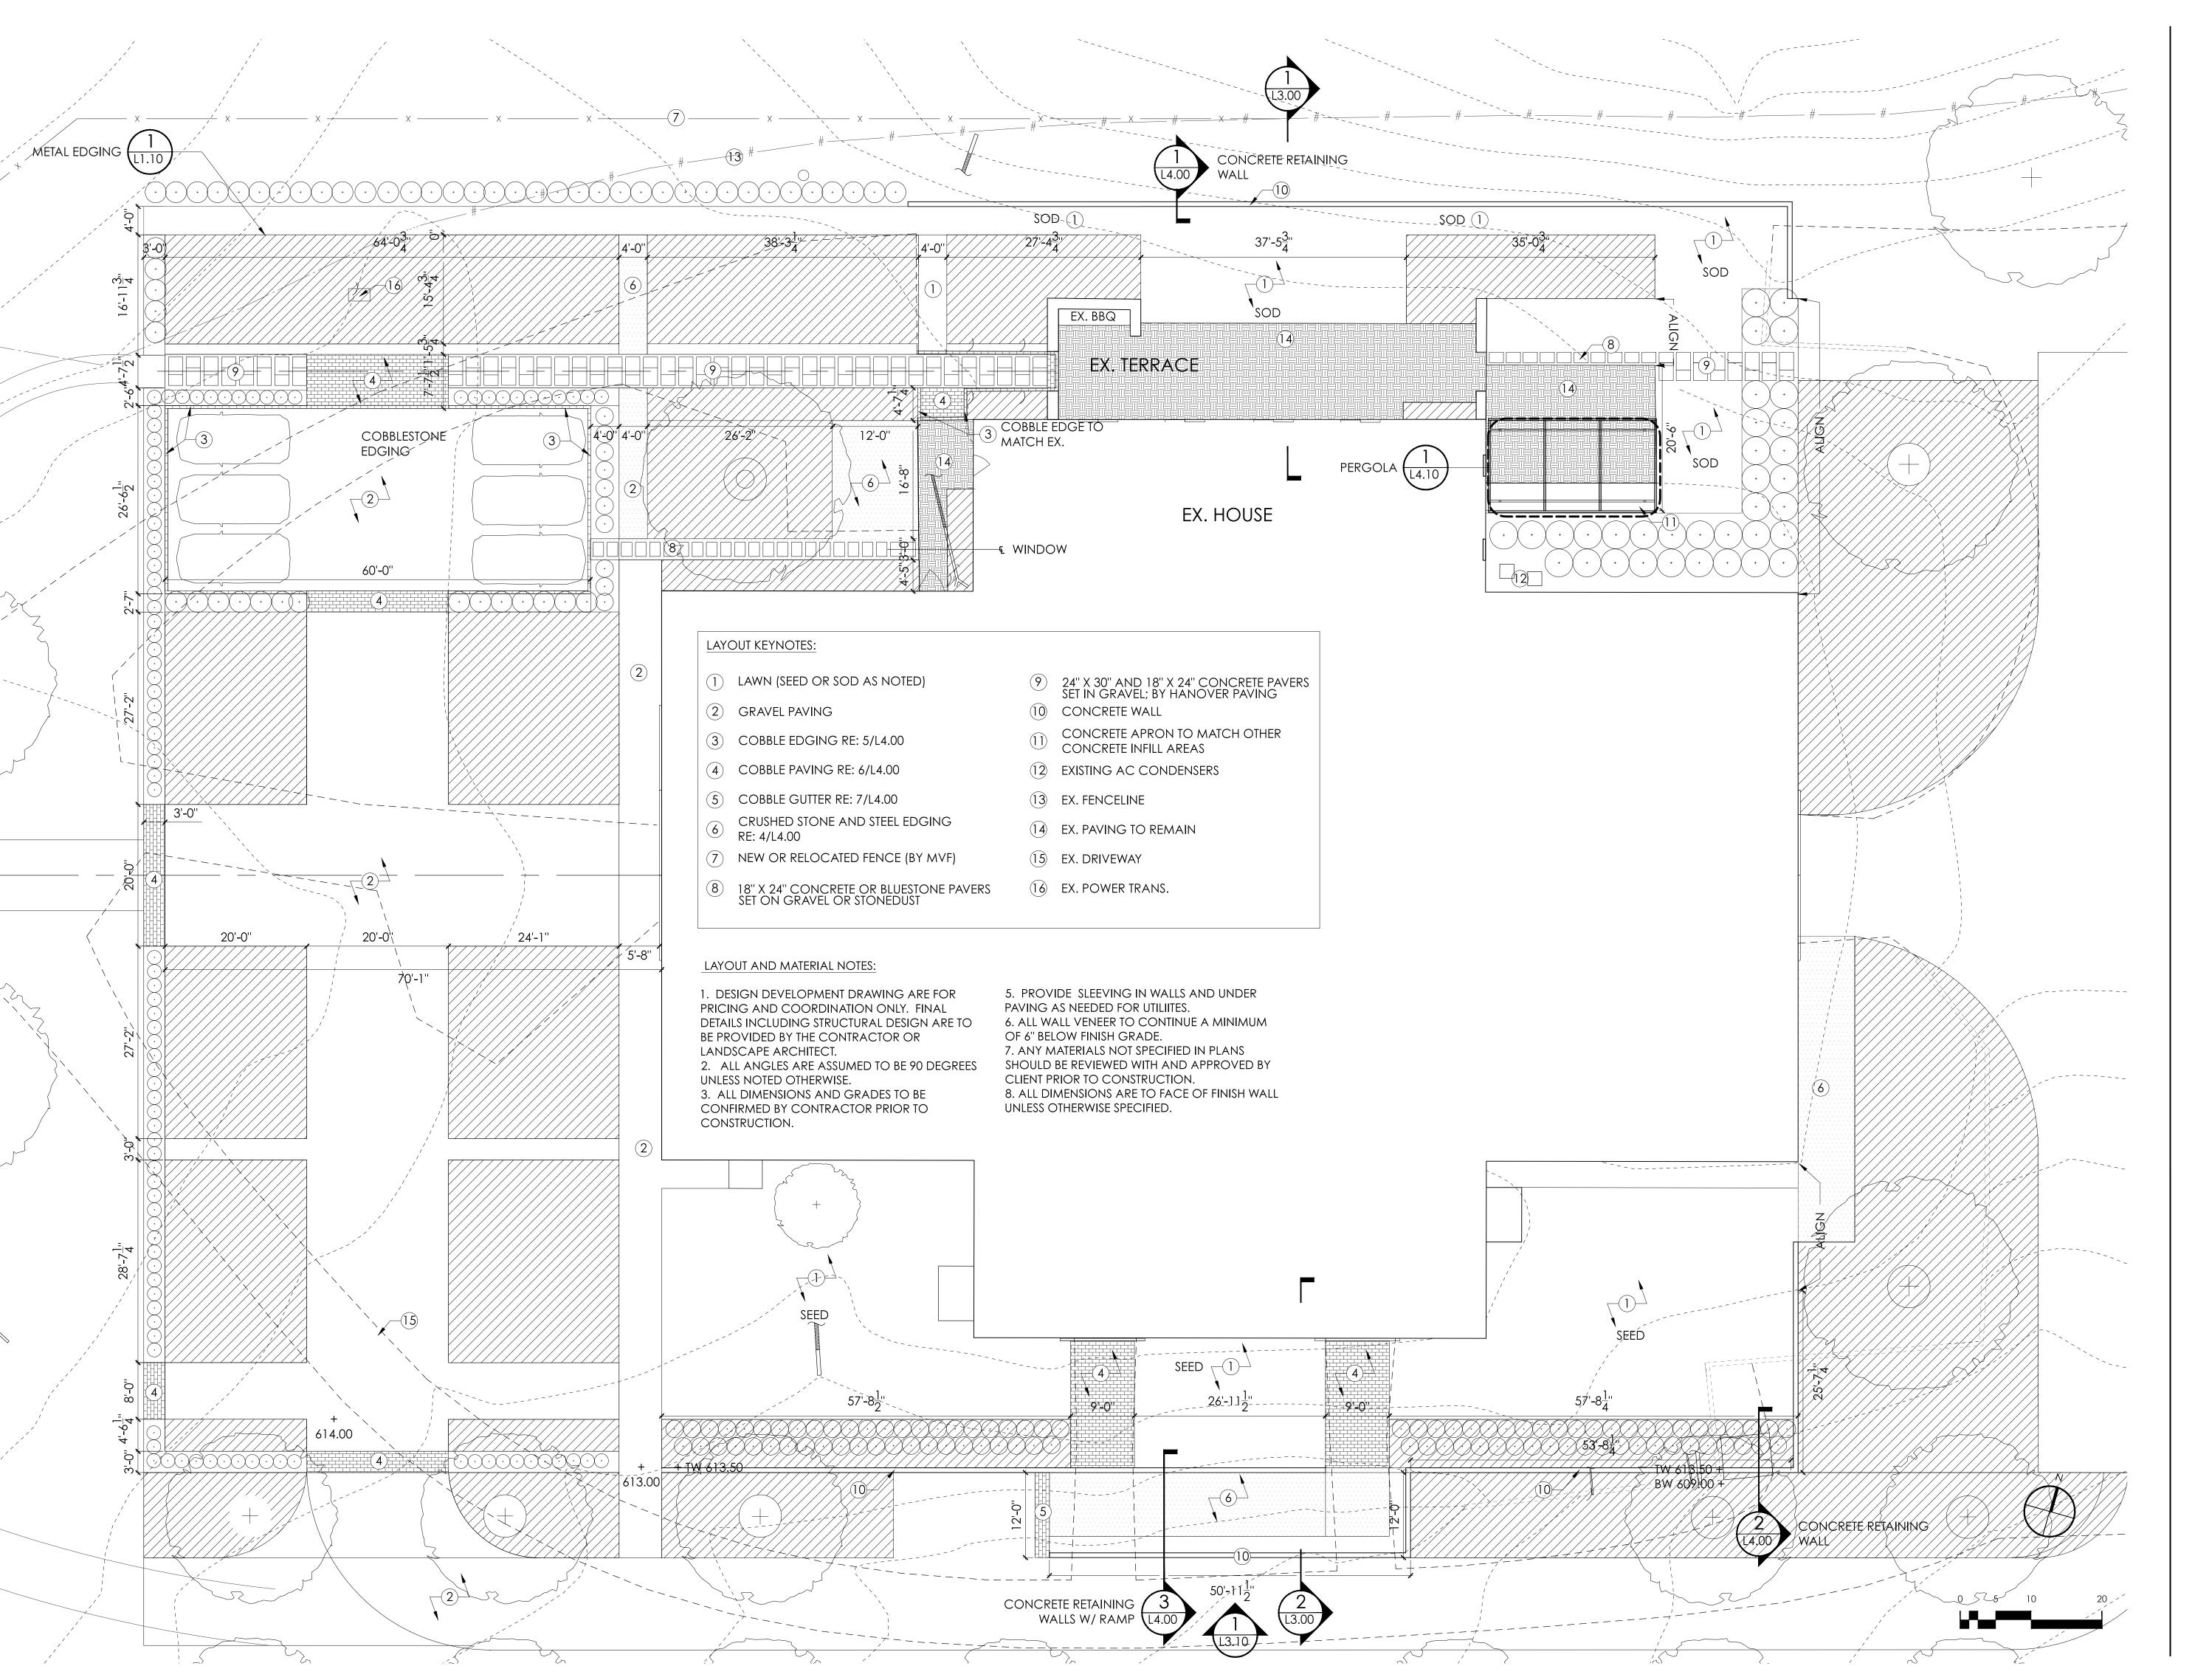

Mary Williams Wolf Landscape Architect 310 Second St. SE, Suite F Charlottesville, VA 22902 4 3 4 . 8 2 5 . 6 6 7 8 mwilliamswolfla@gmail.com

NO. Date Issues/Revisions

1 12-16-20 14 Pricing

NOT FOR CONSTRUCTION

PROJECT NAME

Monta Vista Farm

Stanardsville, Virginia

Stage

PROJECT NO.: DRAWN BY: CHECKED BY:


AWING TITLE

LAYOUT AND MATERIALS

DATE: March 19, 2015 SCALE: 1" = 10'-0"

DRAWING NUMBER

L1.00

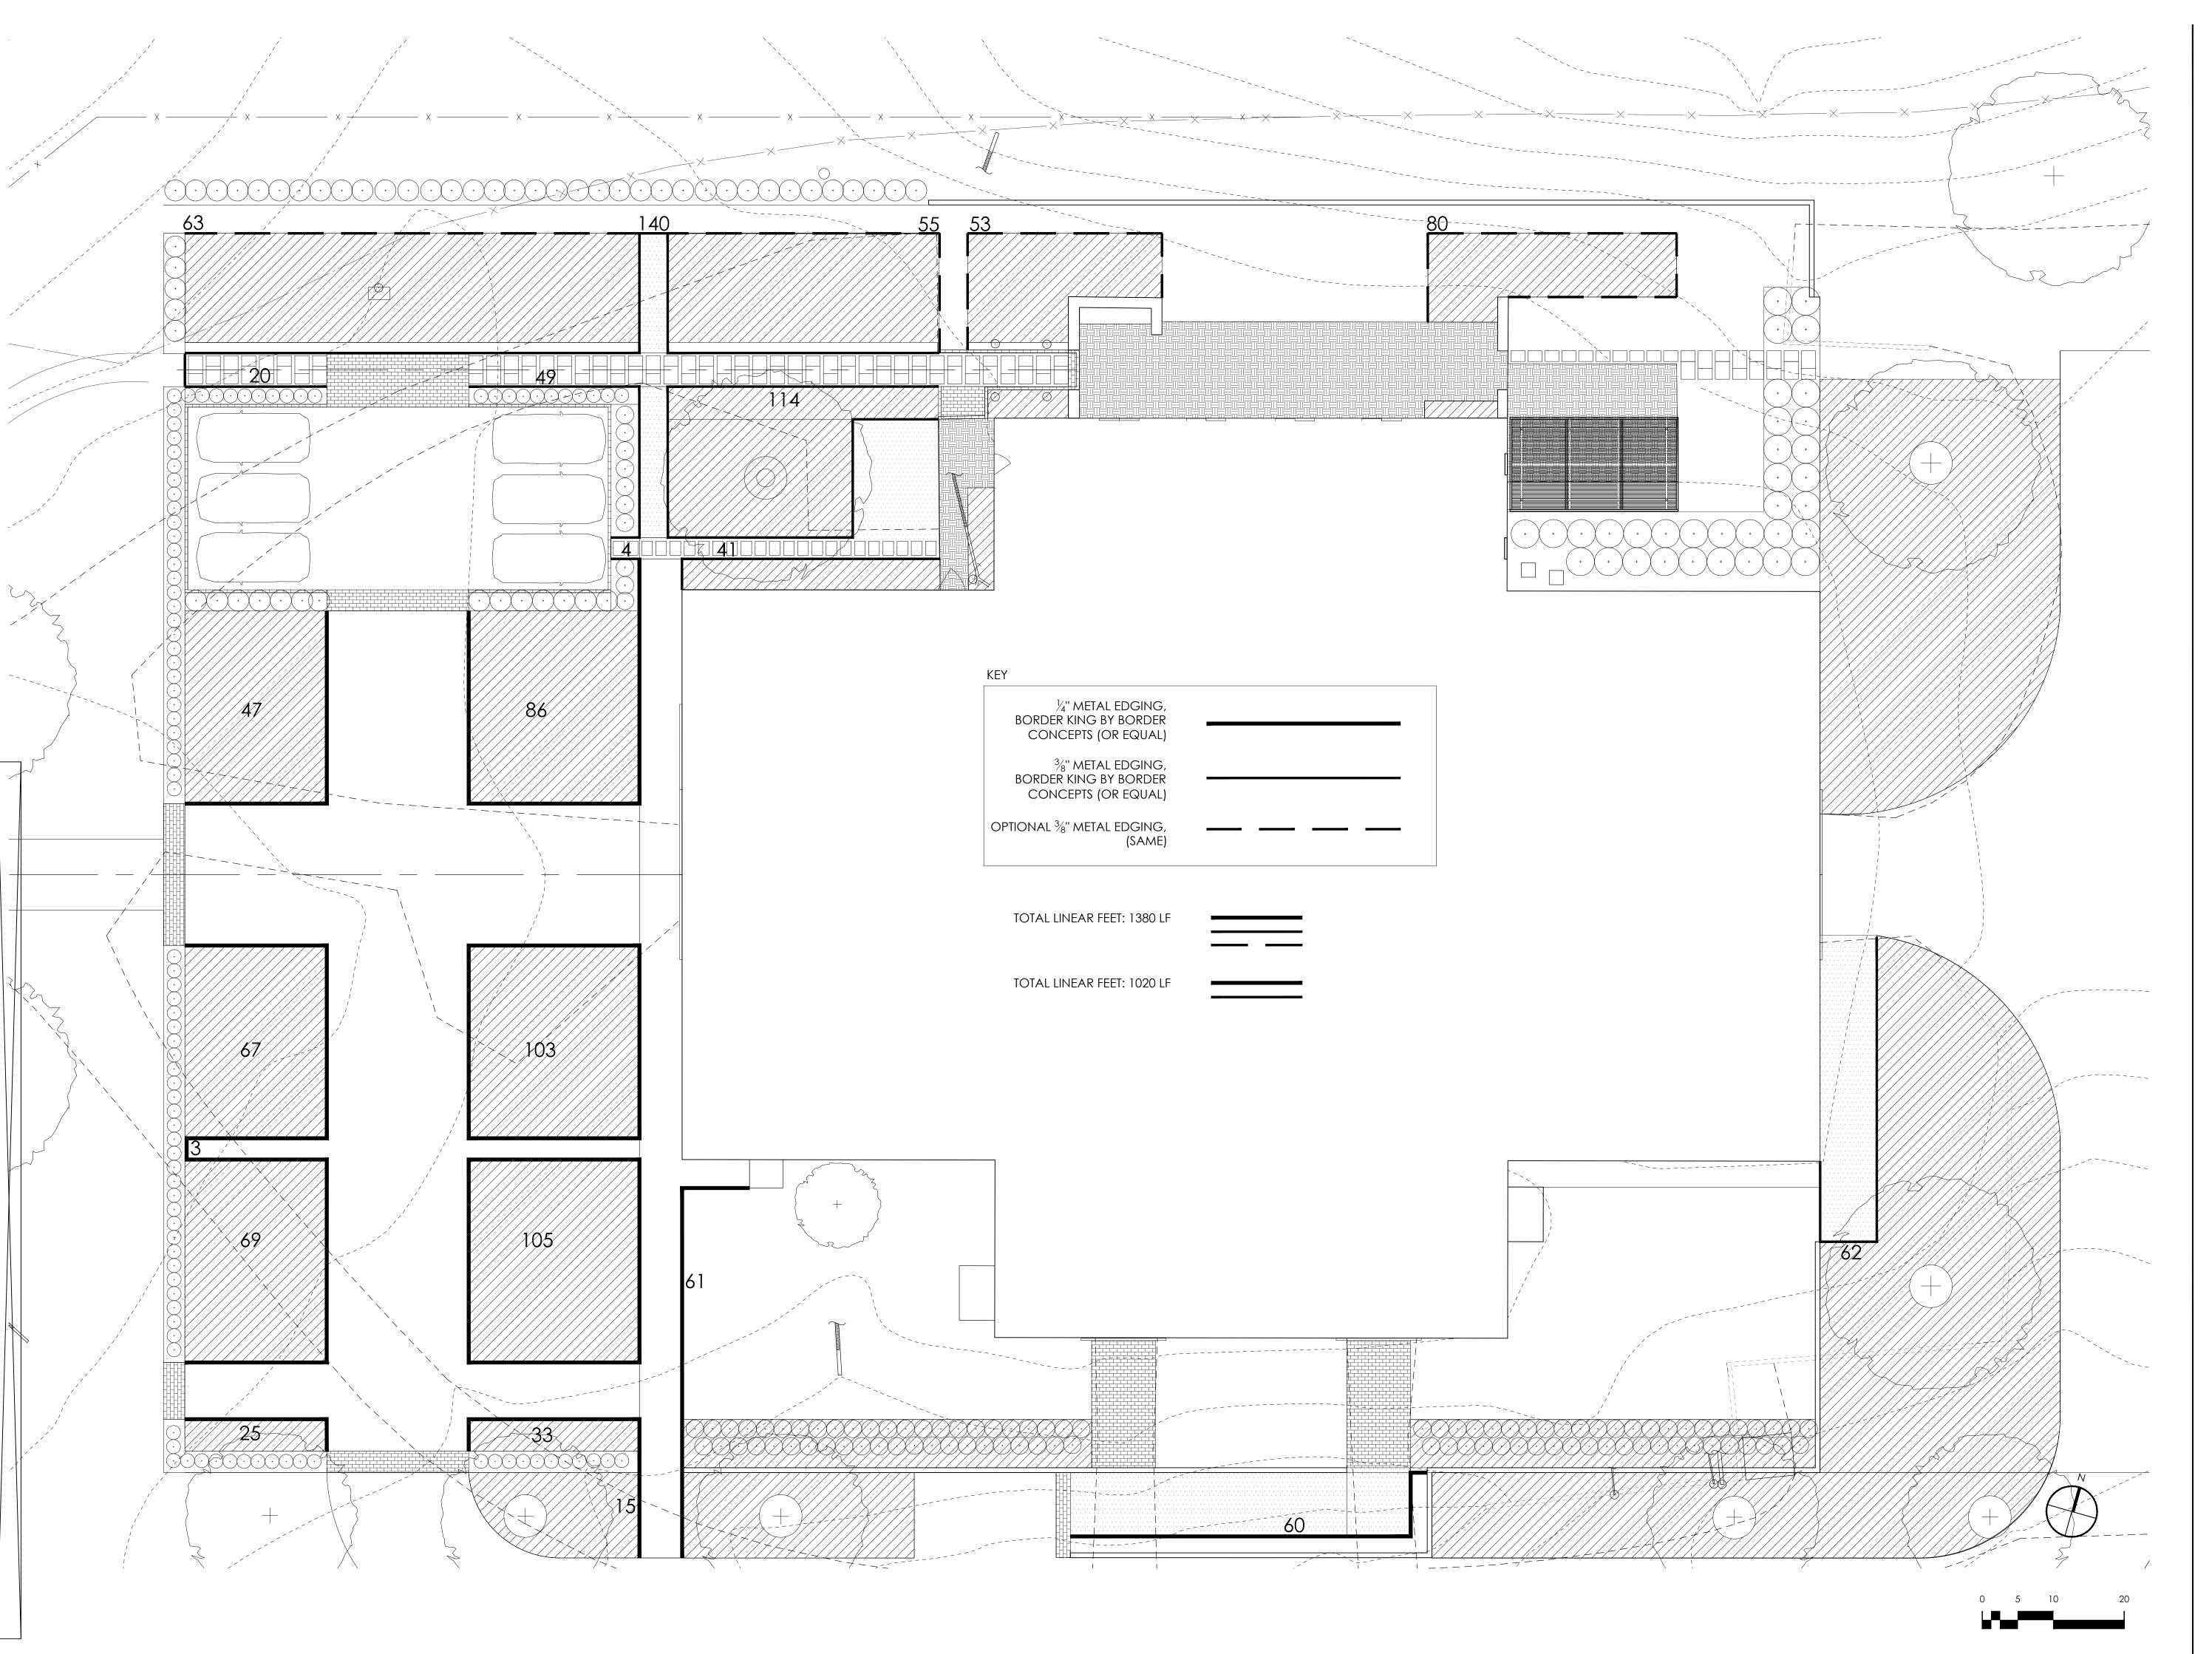

310 Second St. SE, Suite F Charlottesville, VA 22902 4 3 4 . 8 2 5 . 6 6 7 8 mwilliamswolfla@gmail.com

NO. Date Issues/Revisions

1 12-16-20 14 Pricing

NOT FOR CONSTRUCTION

IECT NAME

Monta Vista Farm

Stanardsville, Virginia

Stage


PROJECT NO.: DRAWN BY: CHECKED BY:

METAL EDGING LAYOUT

DATE: March 19, 2015 SCALE: 1" =10'-0"

DRAWING NUMBER

L1.10

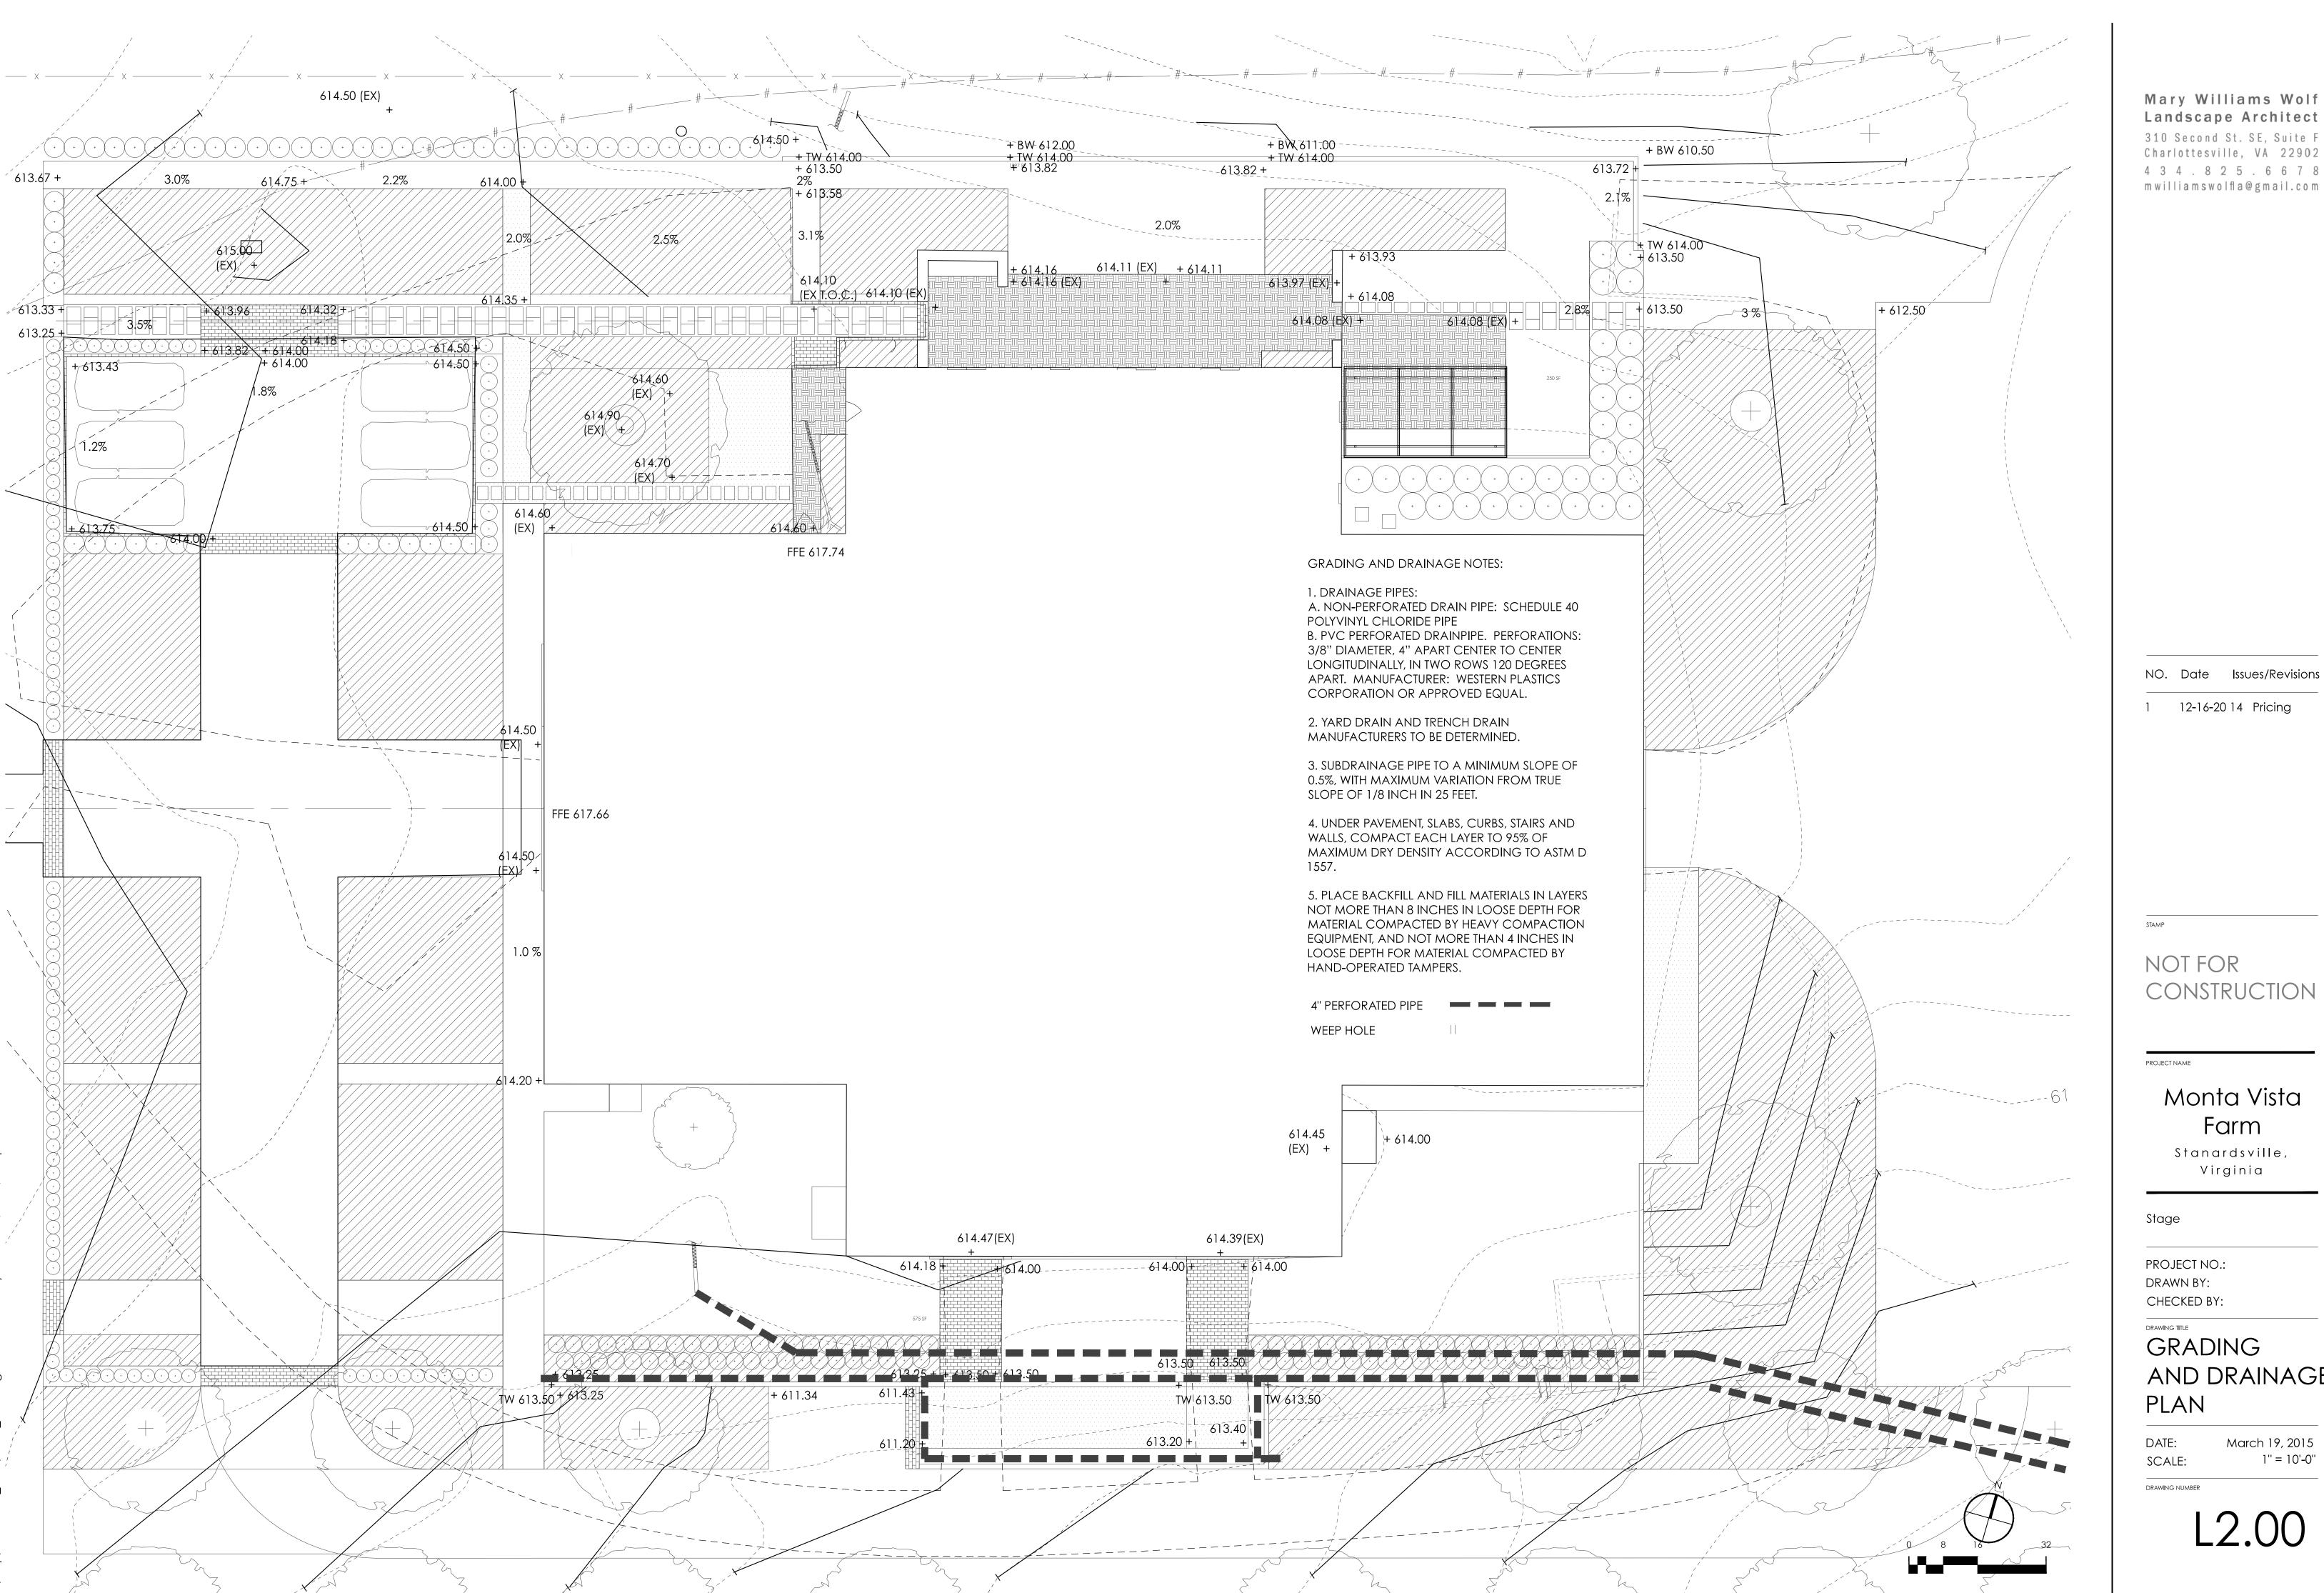

Mary Williams Wolf Landscape Architect 310 Second St. SE, Suite F Charlottesville, VA 22902 4 3 4 . 8 2 5 . 6 6 7 8

NO. Date Issues/Revisions

1 12-16-20 14 Pricing

NOT FOR CONSTRUCTION

Monta Vista Farm

Stanardsville, Virginia


Stage

PROJECT NO.: DRAWN BY: CHECKED BY:

GRADING AND DRAINAGE PLAN

March 19, 2015 SCALE:

1'' = 10'-0''

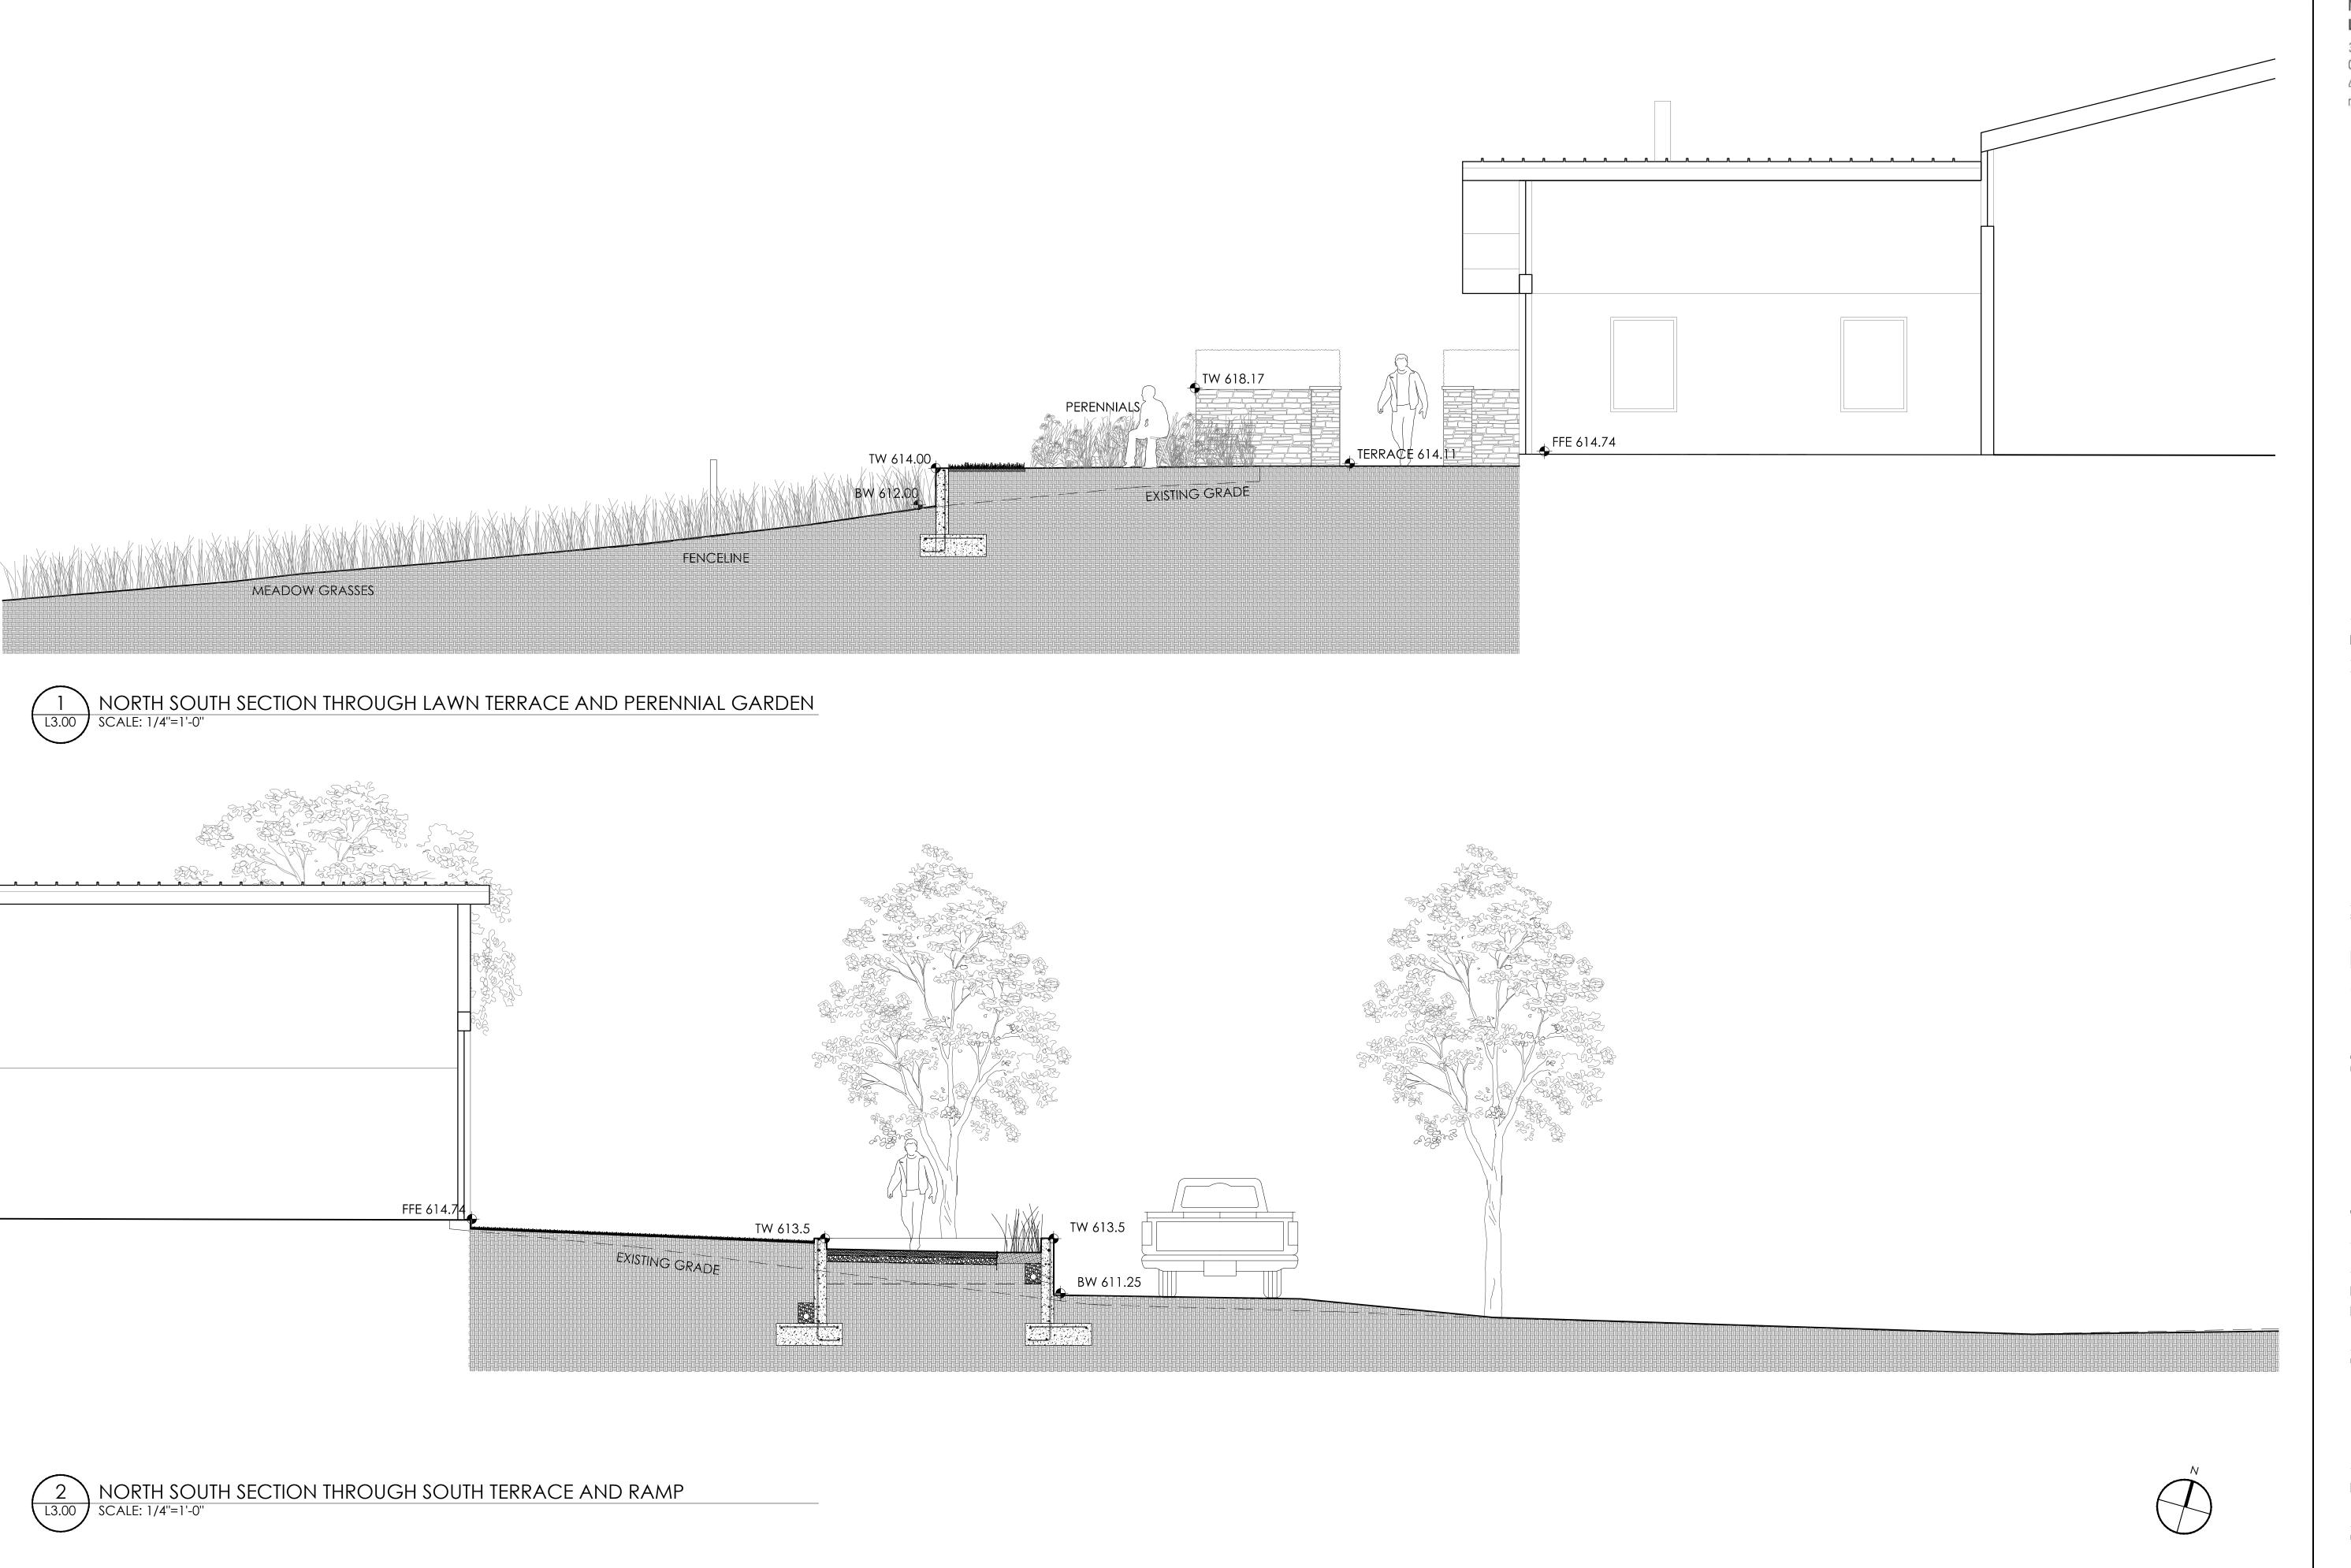

310 Second St. SE, Suite F Charlottesville, VA 22902 4 3 4 . 8 2 5 . 6 6 7 8 mwilliamswolfla@gmail.com

NO. Date Issues/Revisions

1 12-16-20 14 Pricing

NOT FOR CONSTRUCTION

Monta Vista Farm


Stanardsville, Virginia

PROJECT NO.: DRAWN BY: CHECKED BY:

SITE SECTIONS

March 19, 2015

L3.00

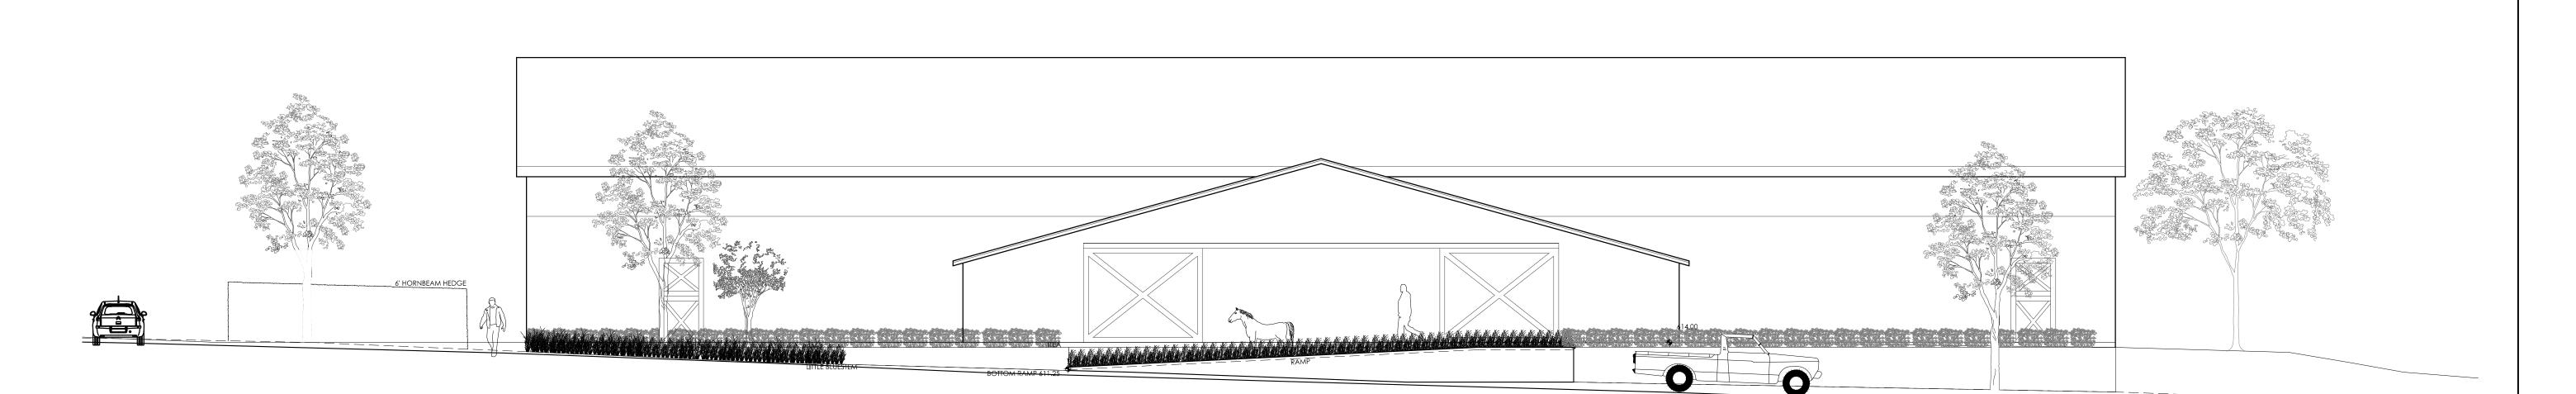

NO. Date Issues/Revisions

1 12-16-20 14 Pricing

Mary Williams Wolf Landscape Architect

310 Second St. SE, Suite F Charlottesville, VA 22902

4 3 4 . 8 2 5 . 6 6 7 8 mwilliamswolfla@gmail.com

NOT FOR CONSTRUCTION

Monta Vista Farm

Stanardsville, Virginia


Stage

PROJECT NO.: DRAWN BY: CHECKED BY:

SITE ELEVATIONS


DATE: March 19, 2015 SCALE: 1''=8'-0''



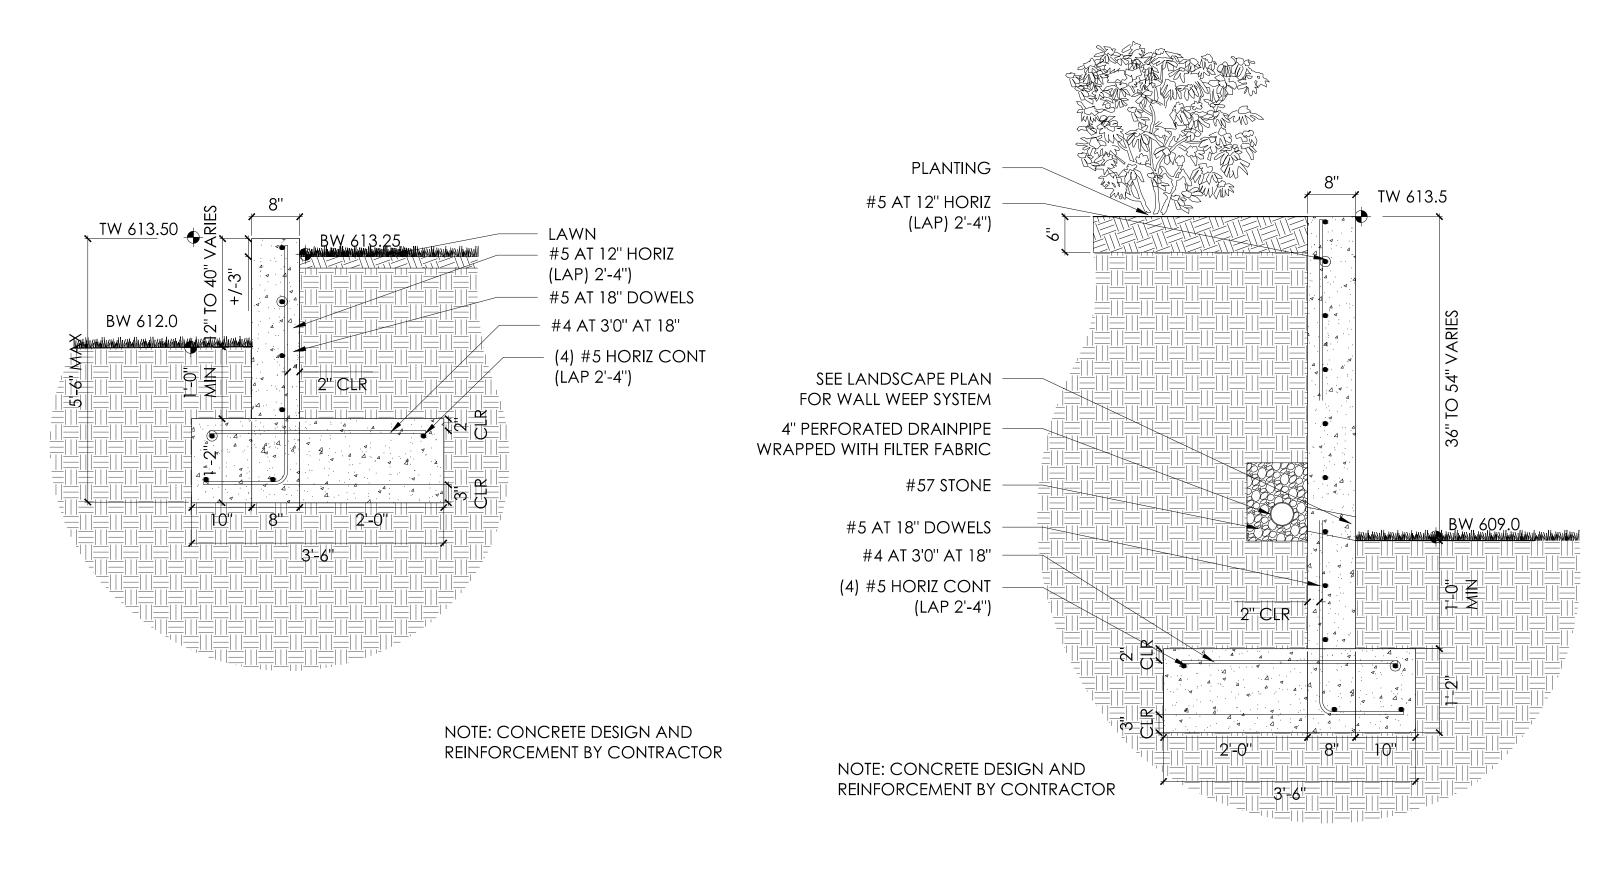


CONCRETE RETAINING WALL AT NORTH TERRACE SCALE: 3/4"=1'-0" L4.00

CONCRETE RETAINING WALL AT SOUTH TERRACE L4.00 SCALE: 3/4"=1'-0"

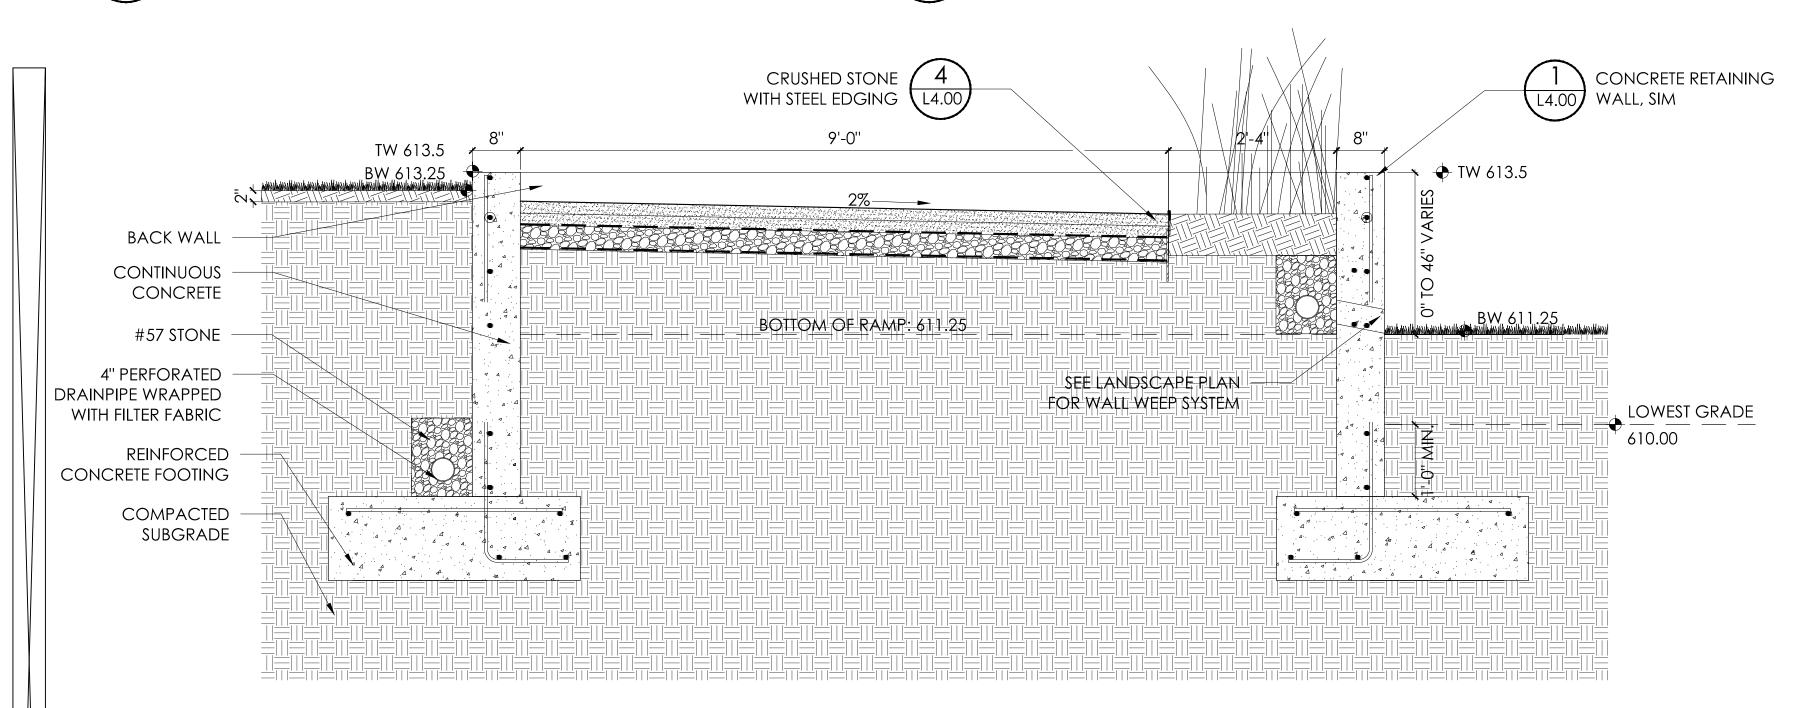


NOTE: CONCRETE DESIGN AND REINFORCEMENT BY CONTRACTOR


CONCRETE RETAINING WALLS AND RAMP AT SOUTH TERRACE L4.00 SCALE: 3/4"=1'-0"

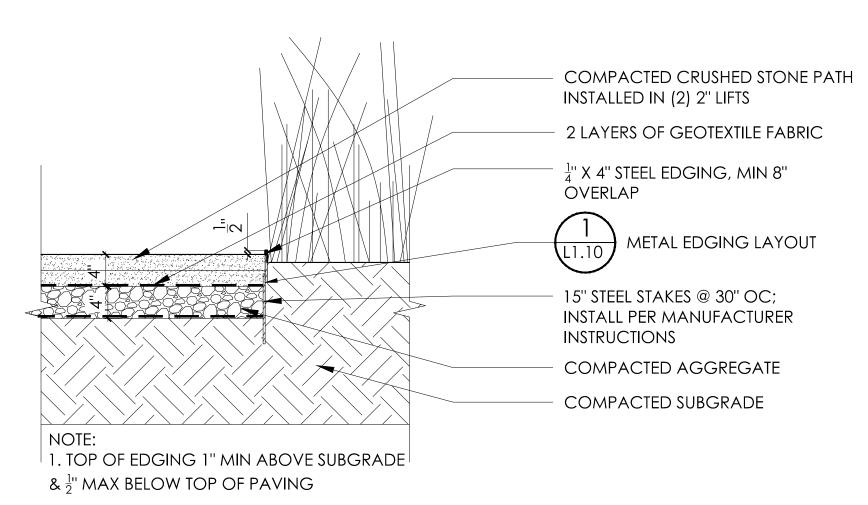


CRUSHED STONE WITH STEEL EDGING L4.00 | SCALE: 1"=1'-0"

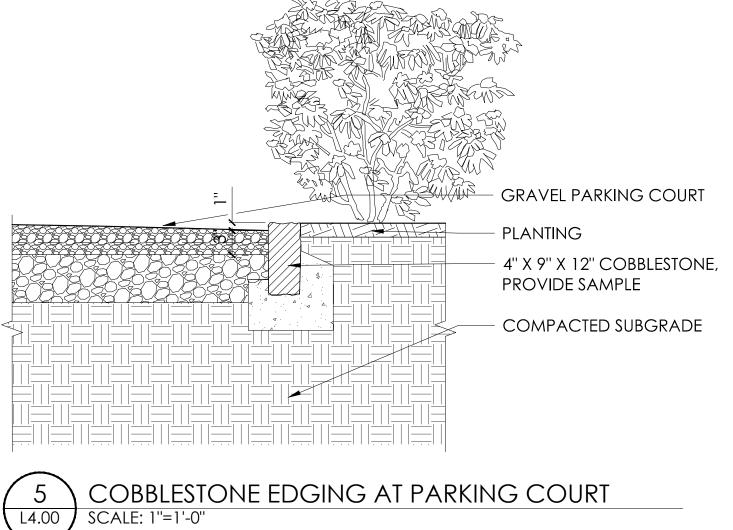



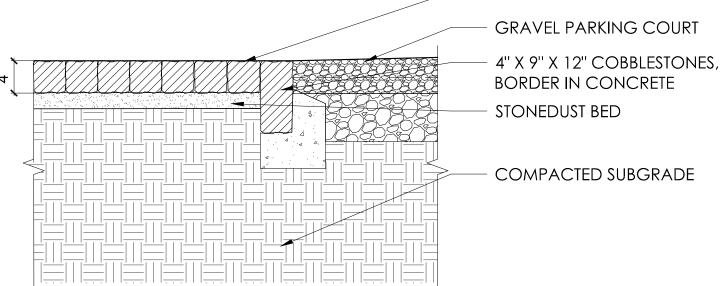

COBBLESTONE THRESHOLD AT PARKING COURT SCALE: 1"=1'-0"

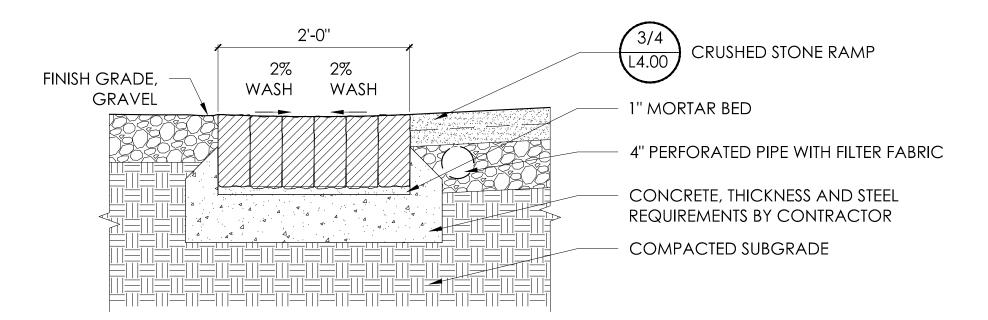





Mary Williams Wolf Landscape Architect

310 Second St. SE, Suite F Charlottesville, VA 22902 4 3 4 . 8 2 5 . 6 6 7 8 mwilliamswolfla@gmail.com

NO. Date Issues/Revisions

1 12-16-20 14 Pricing

NOT FOR CONSTRUCTION

Monta Vista Farm

Stanardsville, Virginia

Stage

PROJECT NO.: DRAWN BY: CHECKED BY:

DRAWING TITLE


DETAILS

March 19, 2015 DATE: SCALE:

DRAWING NUMBER

L4.00

AS NOTED

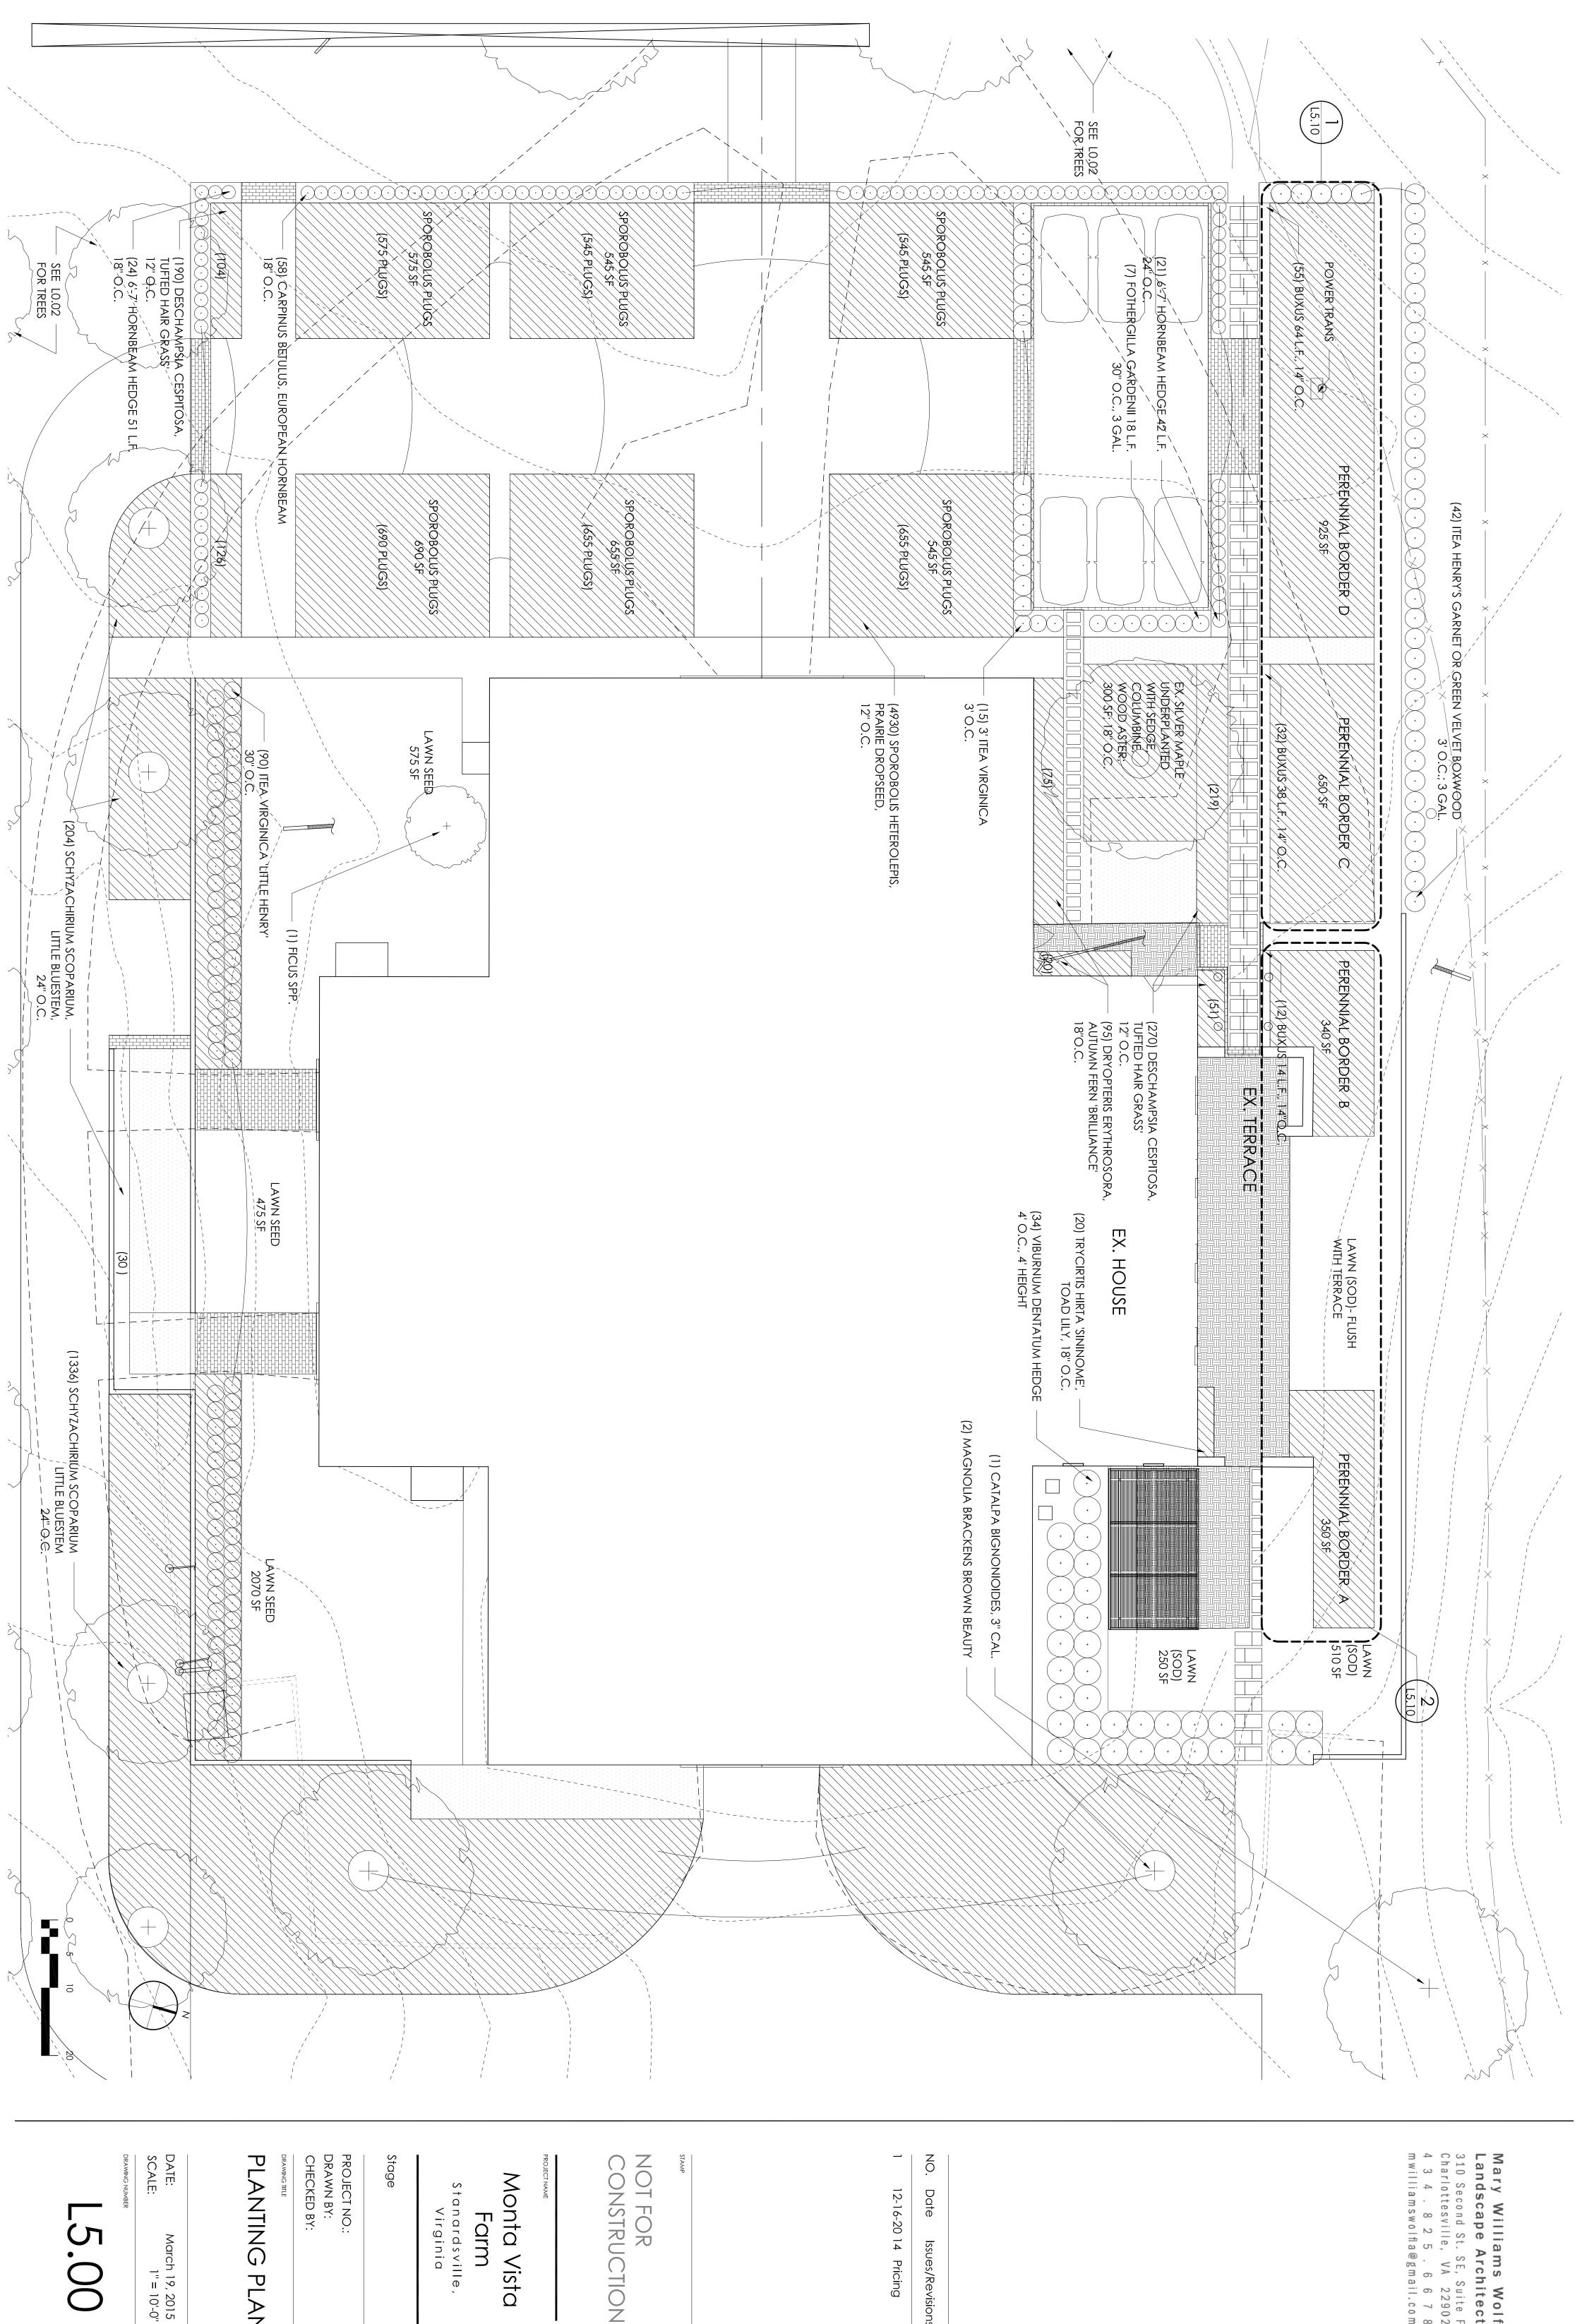

L5.00

March 19, 2015 1" = 10'-0"

PLANTING PLAN

Farm

Stanardsville, Virginia

12-16-20 14 Pricing Issues/Revisions Mary Williams Wolf Landscape Architect
310 Second St. SE, Suite F
Charlottesville, VA 22902
4 3 4 . 8 2 5 . 6 6 7 8
mwilliamswolfla@gmail.com

Mary Williams Wolf Landscape Architect 310 Second St. SE, Suite F Charlottesville, VA 22902 4 3 4 . 8 2 5 . 6 6 7 8 mwilliamswolfla@gmail.com

NO. Date Issues/Revisions

1330037100113

1 12-16-20 14 Pricing

-----STAMP

> NOT FOR CONSTRUCTION

PROJECT N

Monta Vista Farm

> Stanardsville, Virginia

Stage

PROJECT NO.: DRAWN BY: CHECKED BY:

DRAWING TITLE


DRAWING NUMBER

PERENNIAL BEDS

DATE: March 10, 2015 SCALE: 1" = 4'-0"

1510

SCALE: 1/4"=1'-0"

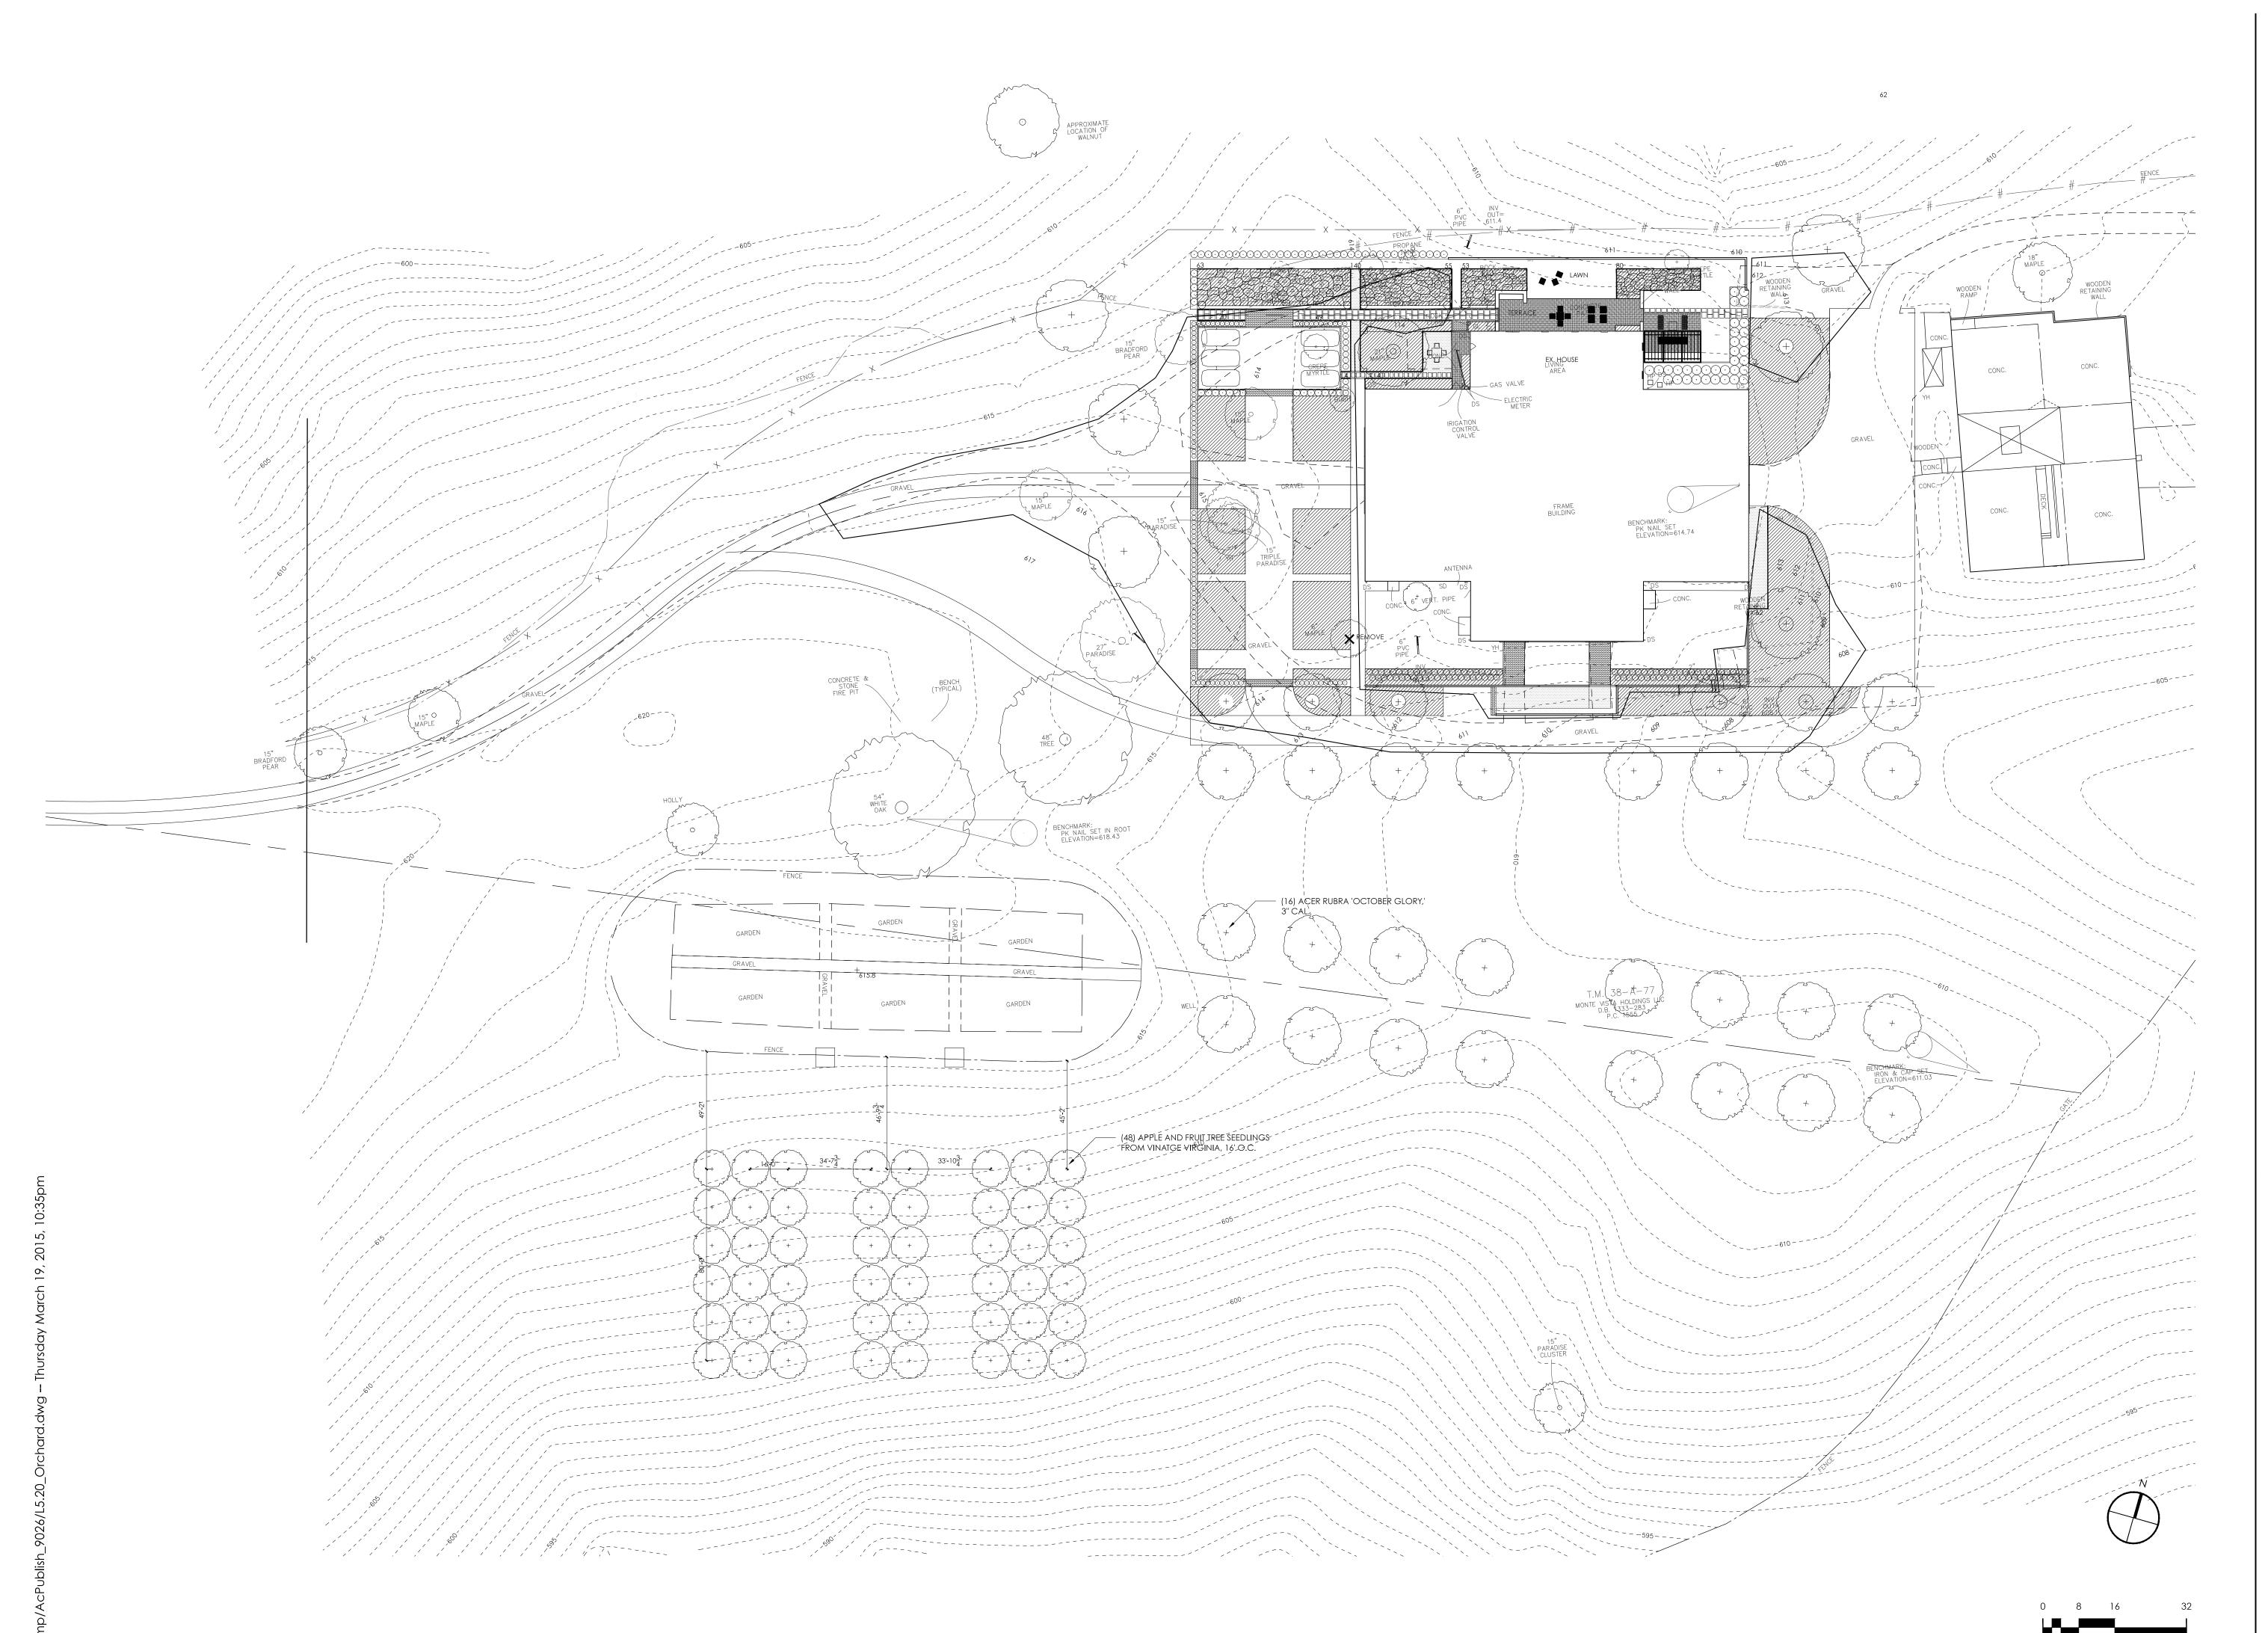

Mary Williams Wolf Landscape Architect 310 Second St. SE, Suite F Charlottesville, VA 22902 4 3 4 . 8 2 5 . 6 6 7 8 mwilliamswolfla@gmail.com

NO. Date Issues/Revisions

1 12-16-20 14 Pricing

NOT FOR CONSTRUCTION

PROJECT NAM

Monta Vista Farm

Stanardsville, Virginia

Stage

PROJECT NO.: DRAWN BY: CHECKED BY:


WING TITLE

ORCHARD PLAN

DATE: March 5, 2015 SCALE: 1" =30'-0"

DRAWING NUMBER

L5.20

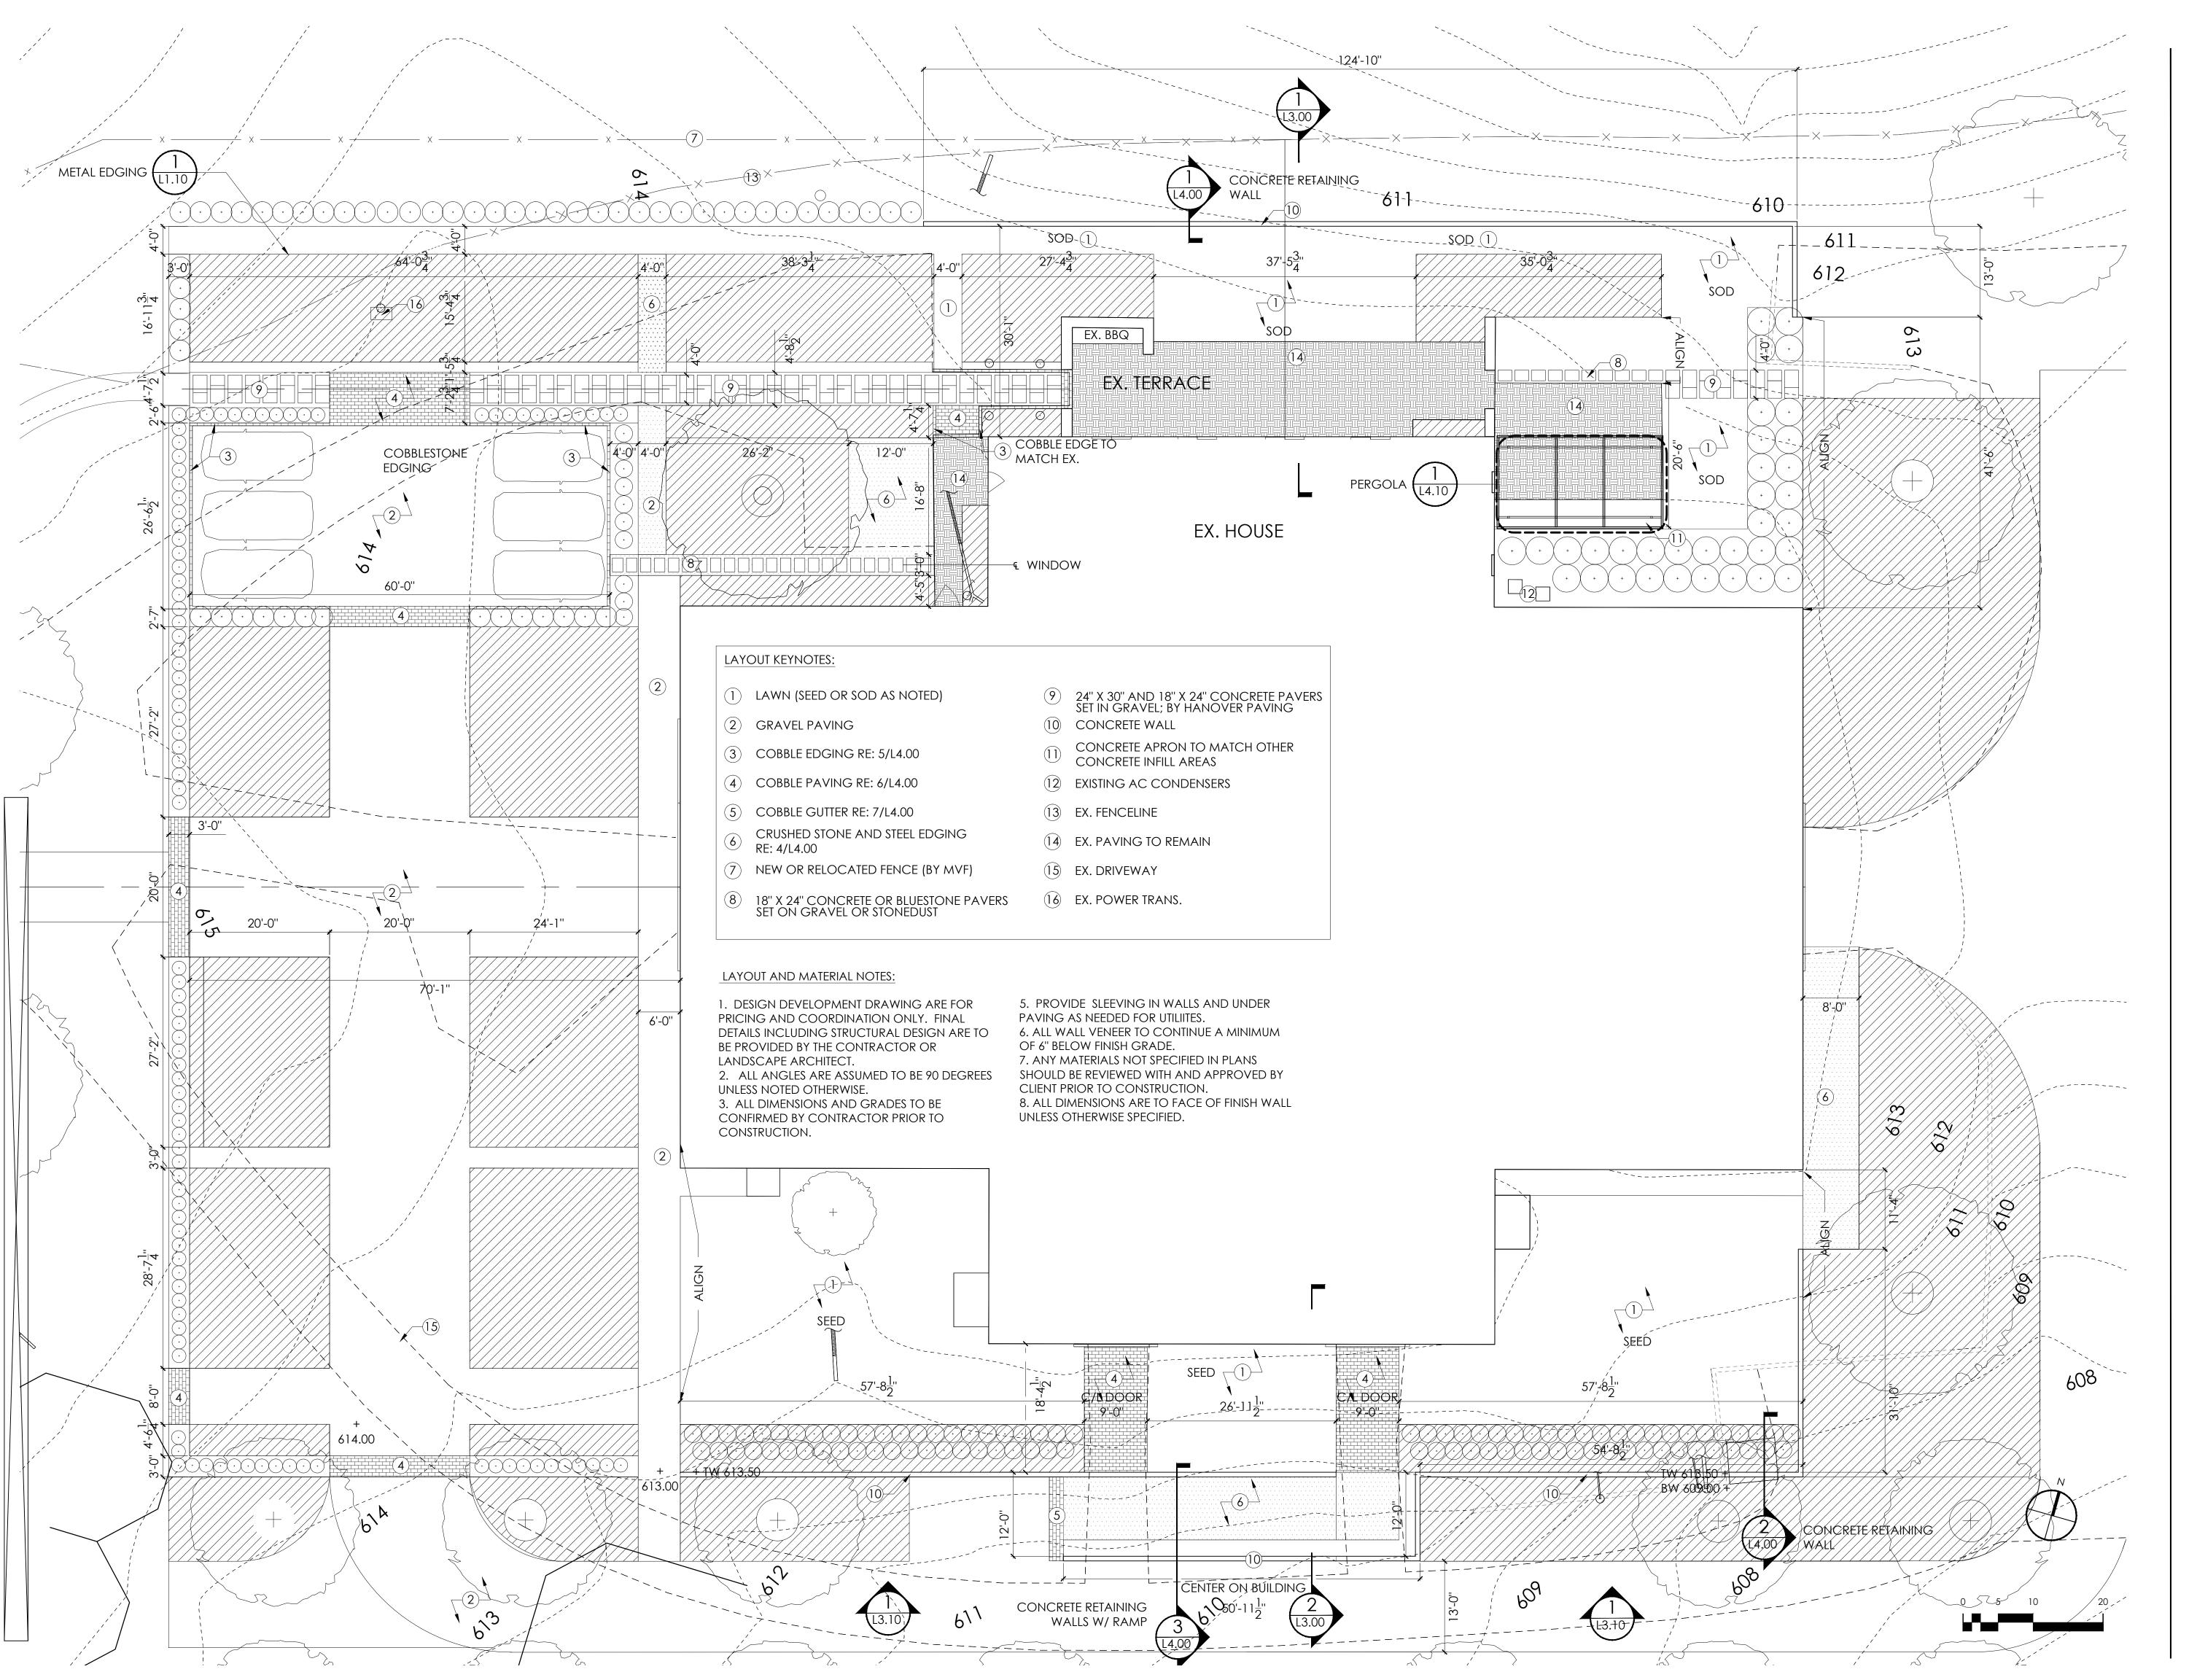

310 Second St. SE, Suite F Charlottesville, VA 22902 4 3 4 . 8 2 5 . 6 6 7 8 mwilliamswolfla@gmail.com

NO. Date Issues/Revisions

1 4-22-2015 Add. Dims.

NOT FOR CONSTRUCTION

) IECT NAME

Monta Vista Farm

Stanardsville, Virginia

Stage

PROJECT NO.: DRAWN BY: CHECKED BY:


DRAWING TITLE

DRAWING NUMBER

LAYOUT AND MATERIALS

DATE: March 19, 2015 SCALE: 1" =10'-0"

L1.00

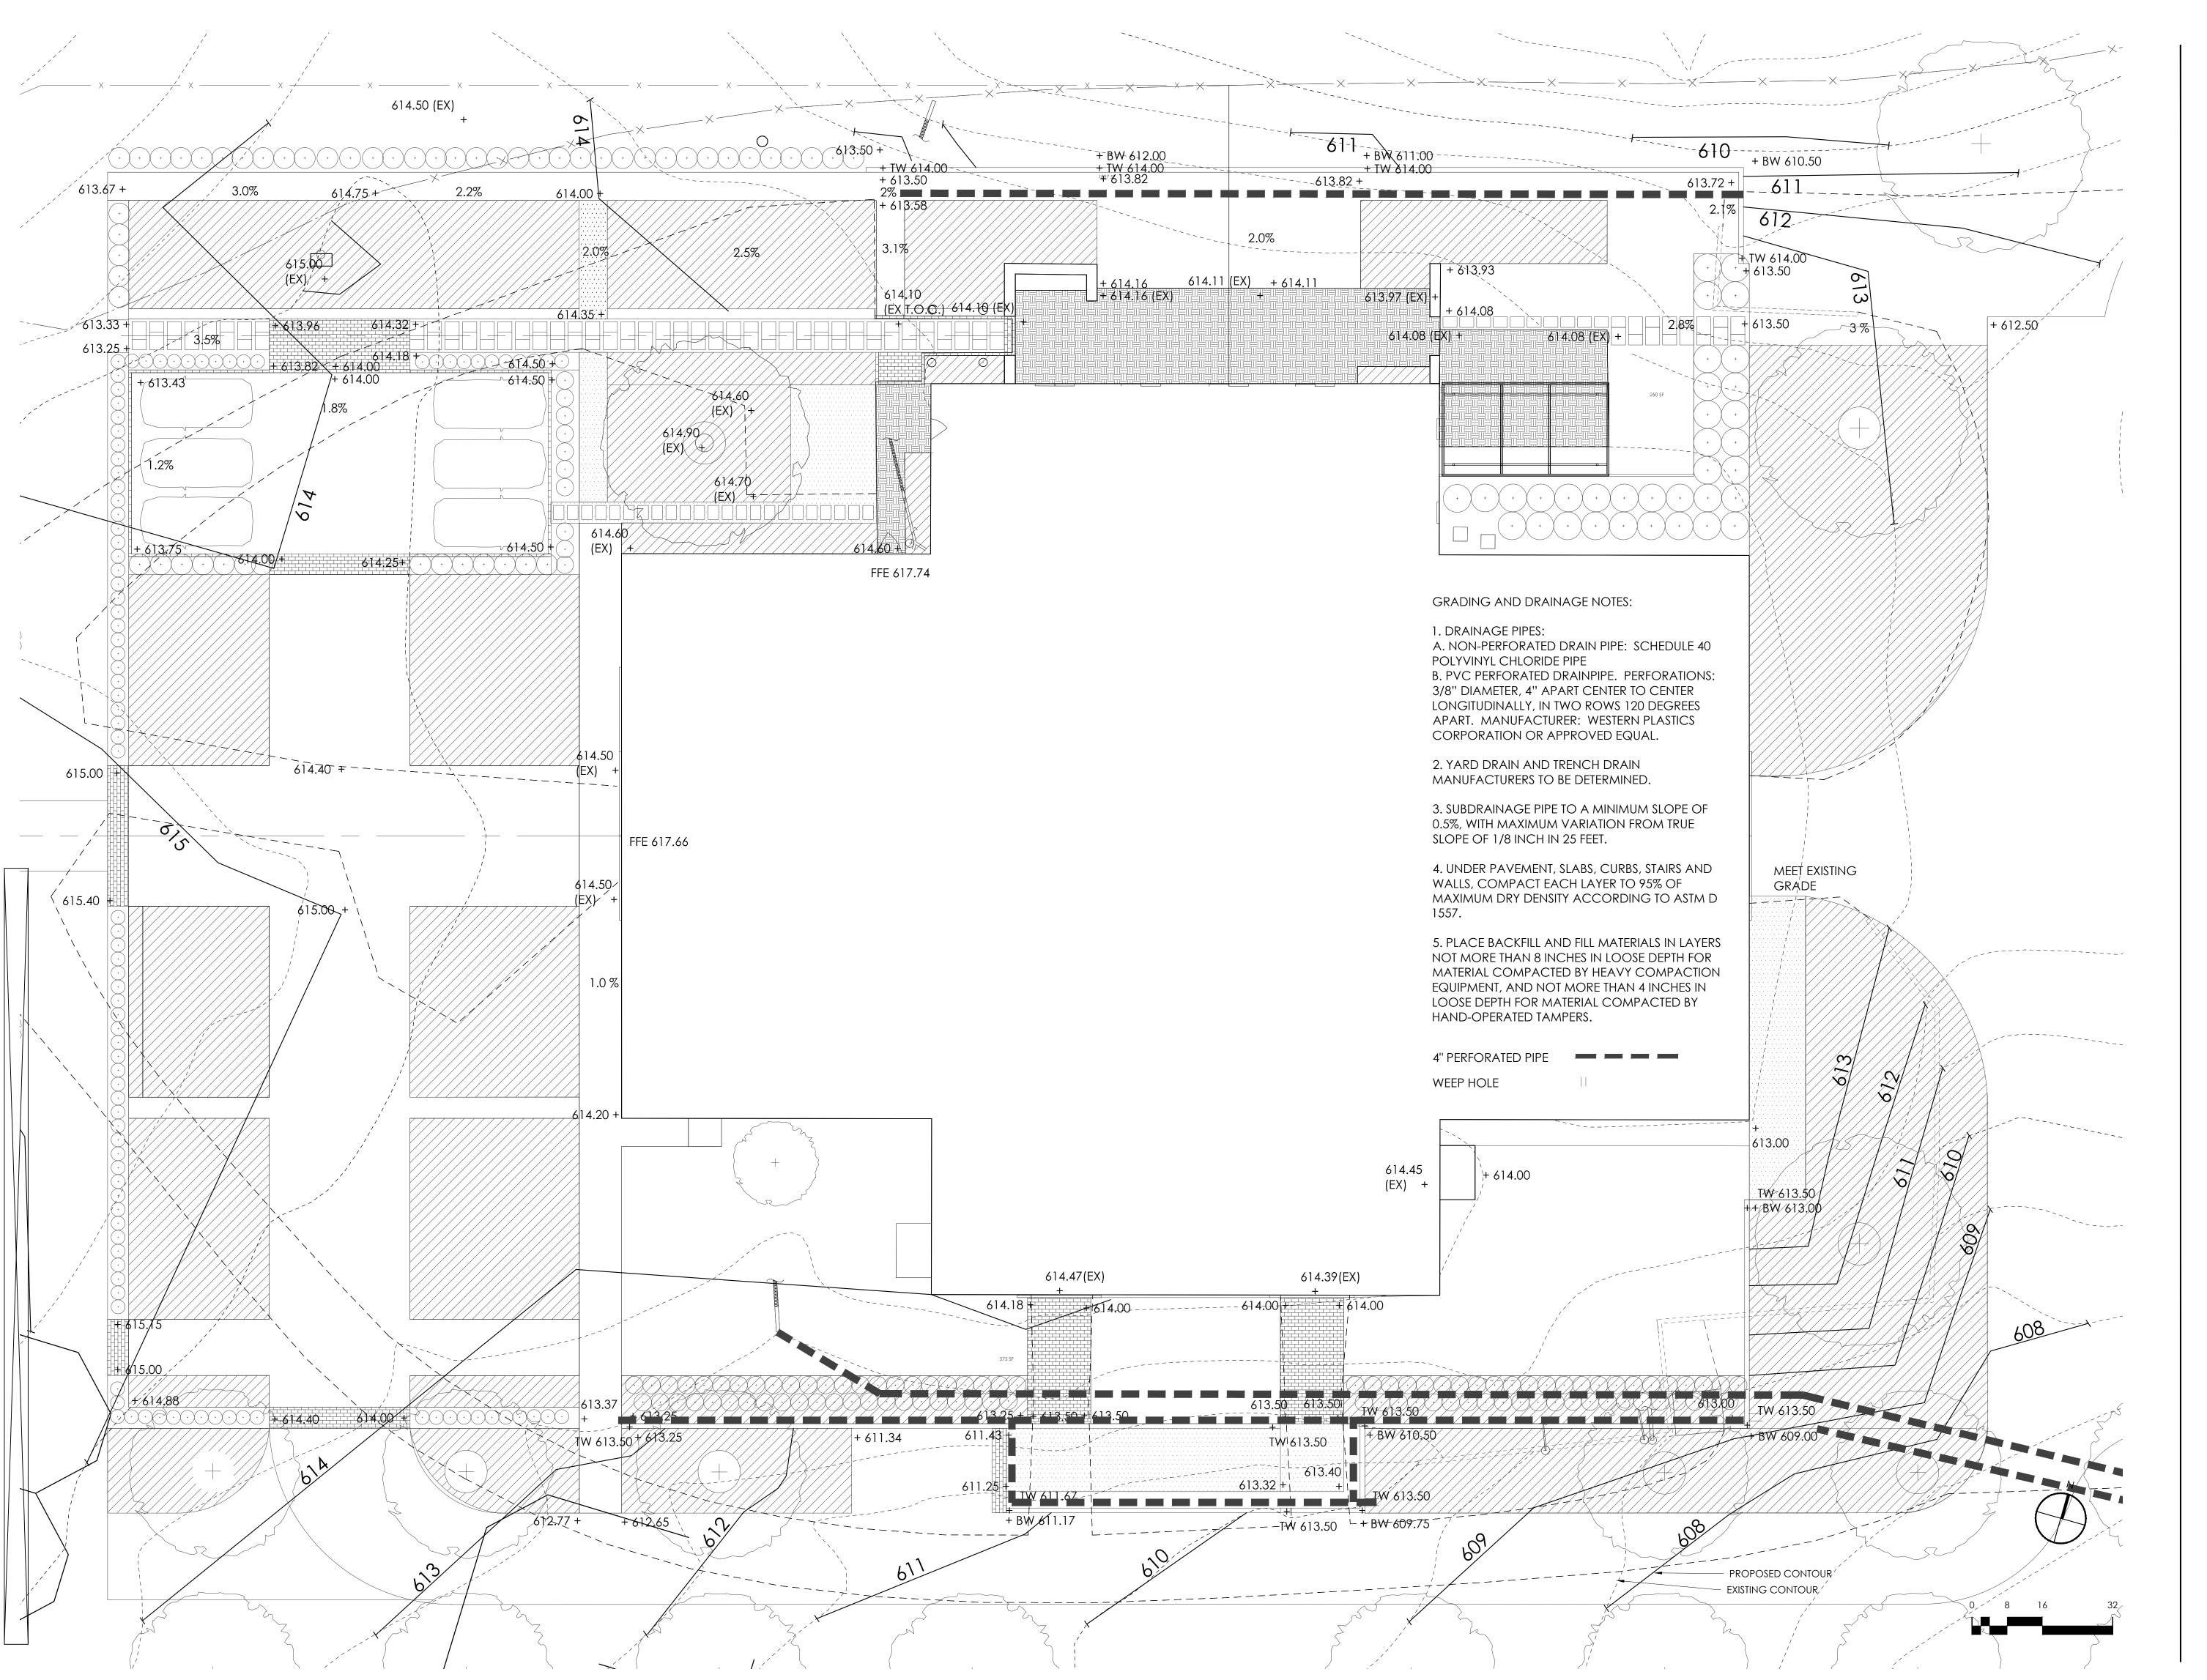

310 Second St. SE, Suite F Charlottesville, VA 22902 4 3 4 . 8 2 5 . 6 6 7 8 mwilliamswolfla@gmail.com

NO. Date Issues/Revisions

1 4-22-2015 ADD. GRADES

NOT FOR CONSTRUCTION

PRO IECT NAME

Monta Vista Farm

Stanardsville, Virginia

Stage

DRAWING TITLE


PROJECT NO.: DRAWN BY: CHECKED BY:

GRADING PLAN

DATE: March 19, 2015 SCALE: 1" = 16'-0"

DRAWING NUMBER

L2.00

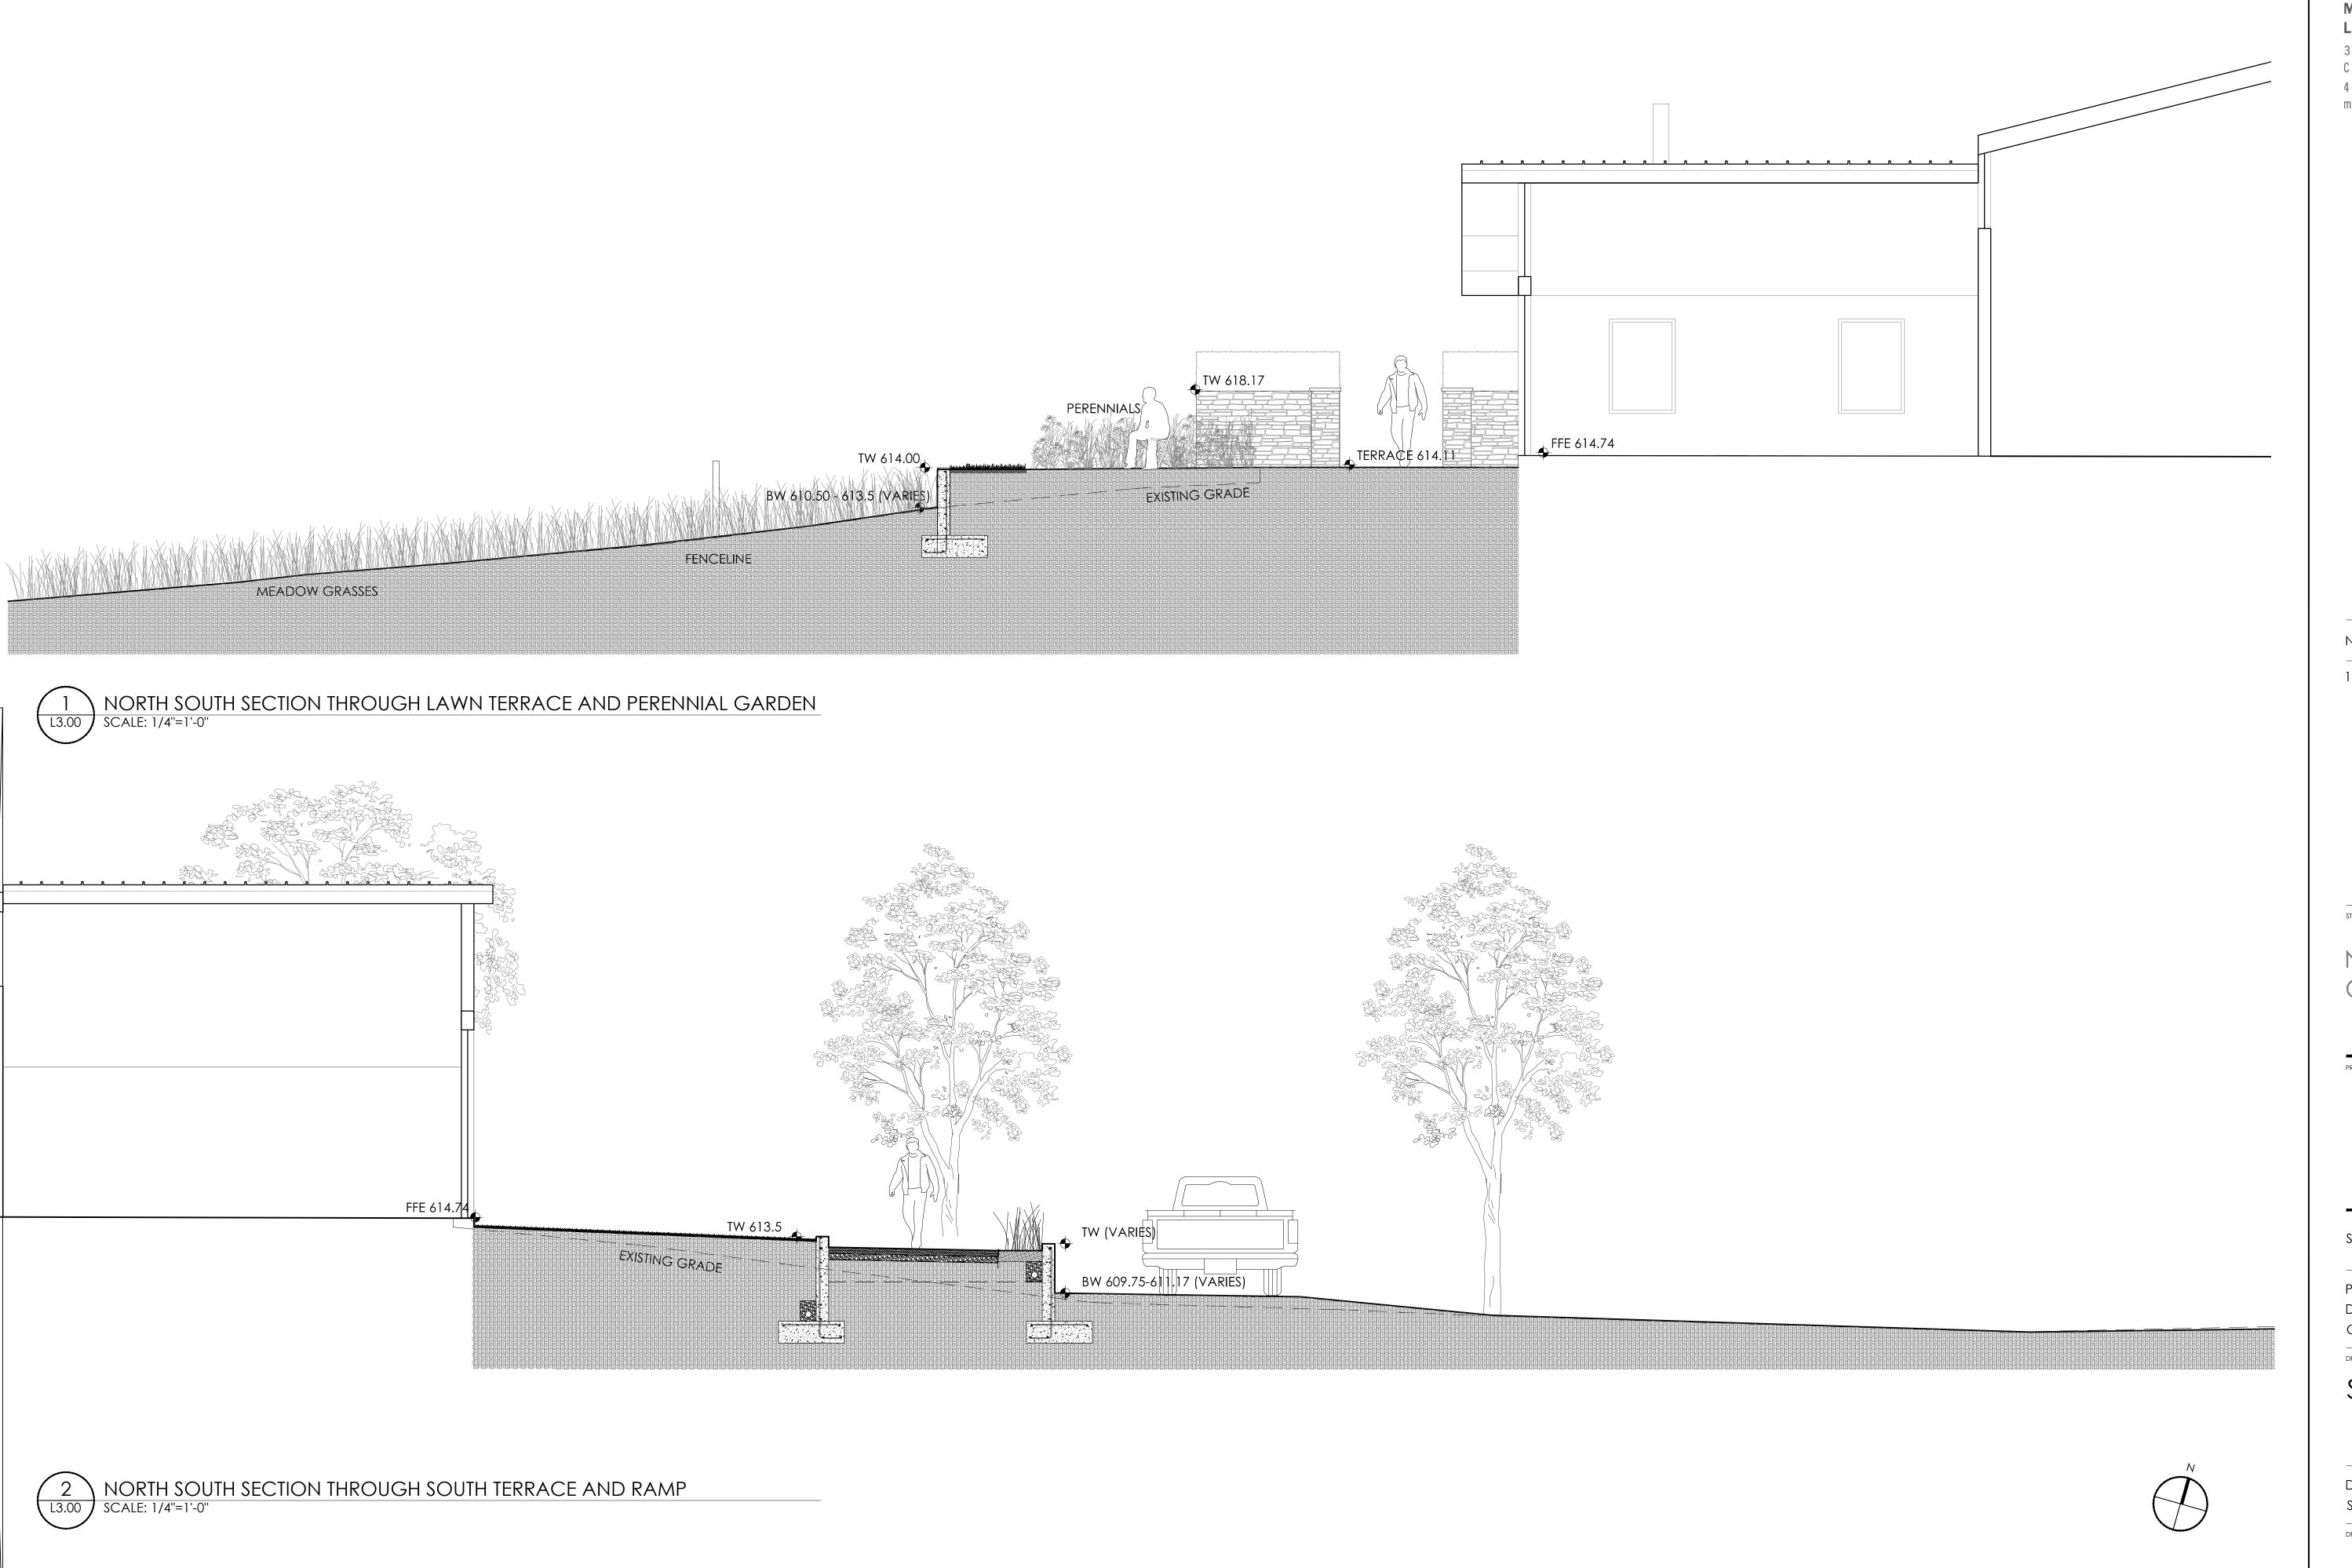

310 Second St. SE, Suite F Charlottesville, VA 22902 4 3 4 . 8 2 5 . 6 6 7 8 mwilliamswolfla@gmail.com

NO. Date Issues/Revisions

1 4-22-2015 ADD GRADES

NOT FOR CONSTRUCTION

Monta Vista Farm


Stanardsville, Virginia

PROJECT NO.: DRAWN BY: CHECKED BY:

SITE SECTIONS

March 19, 2015

L3.00

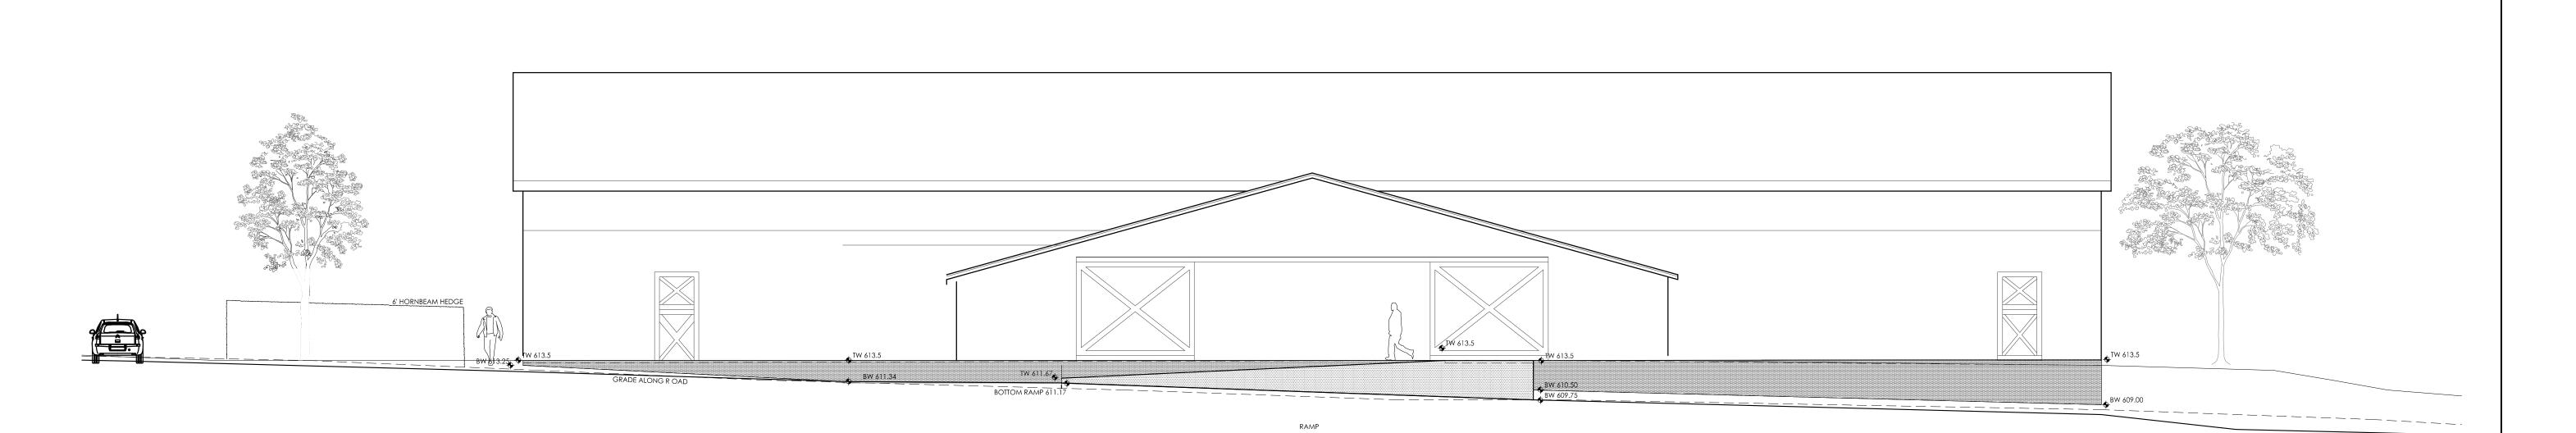

SOUTH ELEVATION
SCALE: 1"=8'-0"

NO. Date Issues/Revisions

1 4-22-20 15 ADD GRADES

Mary Williams Wolf Landscape Architect

310 Second St. SE, Suite F Charlottesville, VA 22902

4 3 4 . 8 2 5 . 6 6 7 8 mwilliamswolfla@gmail.com

STAMP

NOT FOR CONSTRUCTION

PROJECT NAME

Monta Vista Farm

Stanardsville, Virginia

Stage


PROJECT NO.: DRAWN BY: CHECKED BY:

DRAWING TITL

SITE ELEVATIONS

DATE: March 19, 2015 SCALE: 1"=8'-0"


L3.10

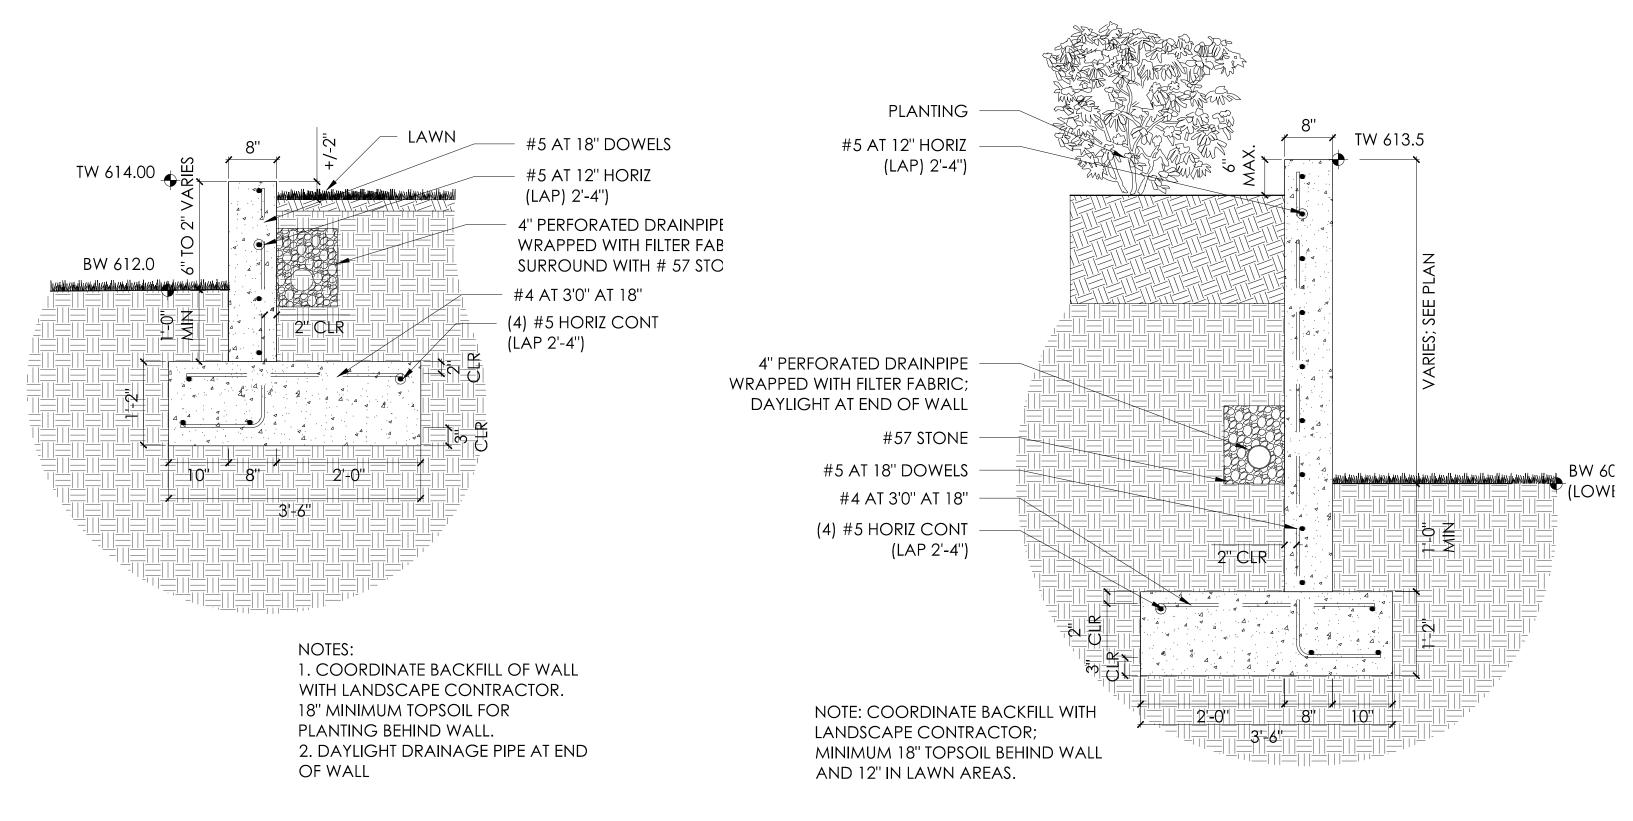


CONCRETE RETAINING WALL AT NORTH TERRACE

SCALE: 3/4"=1'-0"

2 CONCRETE RETAINING WALL AT SOUTH TERRACE SCALE: 3/4"=1'-0"

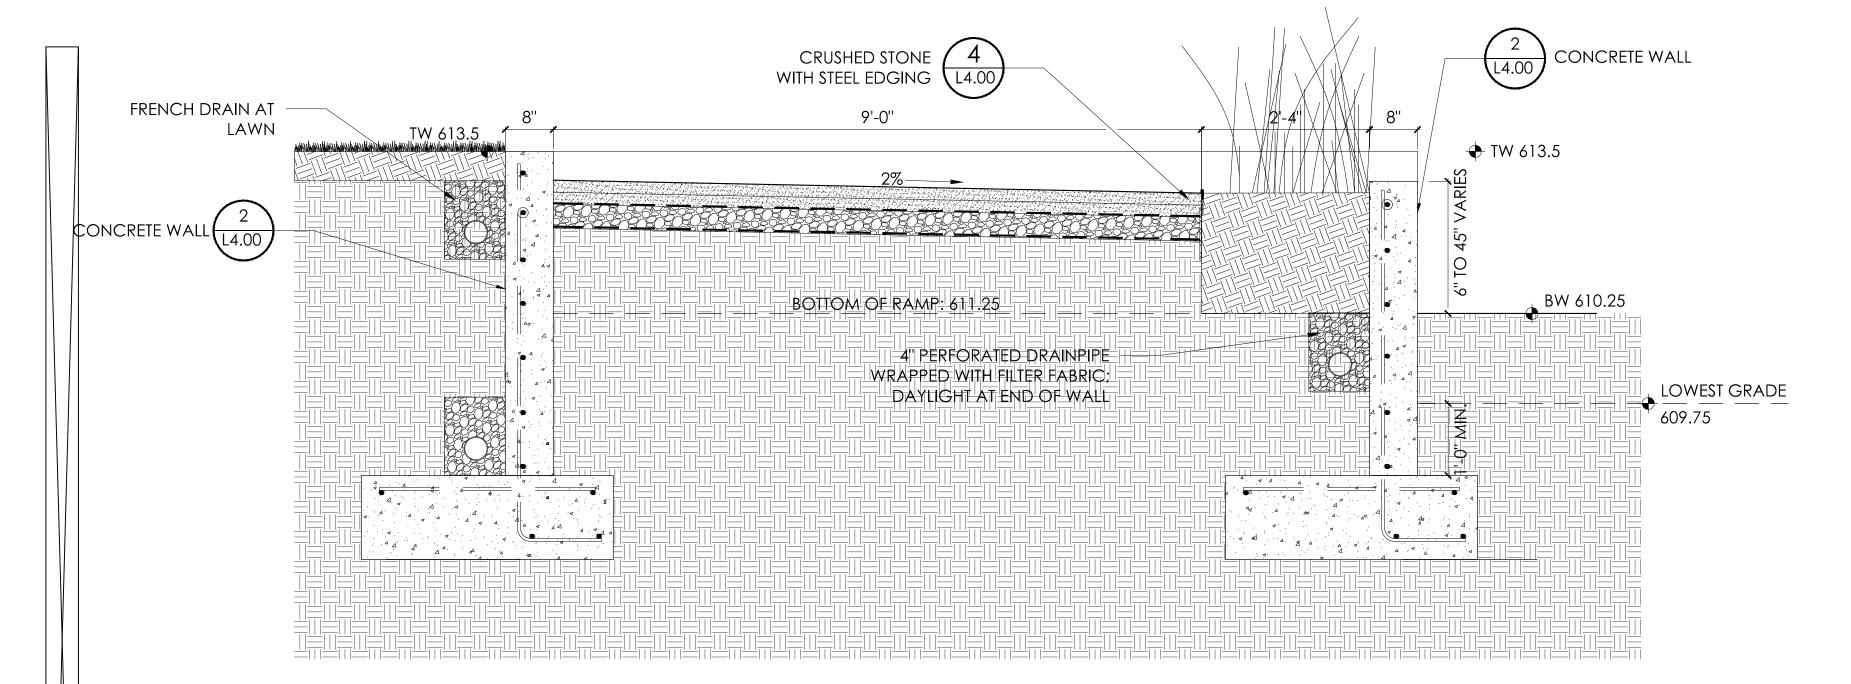

3 CONCRETE RETAINING WALLS AND RAMP AT SOUTH TERRACE SCALE: 3/4"=1'-0"

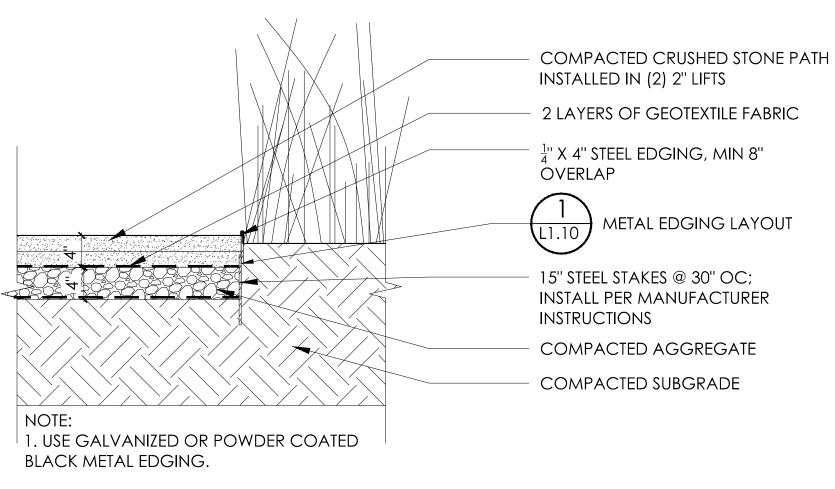

4 CRUSHED STONE WITH STEEL EDGING


SCALE: 1"=1'-0"




PLANTING


4" X 9" X 12" COBBLESTONE,
PROVIDE SAMPLE; JOINTS HAND
TIGHT WITHOUT MORTAR TO ALLOW
FOR DRAINAGE.

COMPACTED SUBGRADE

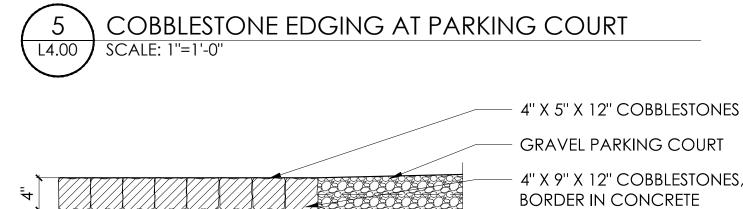

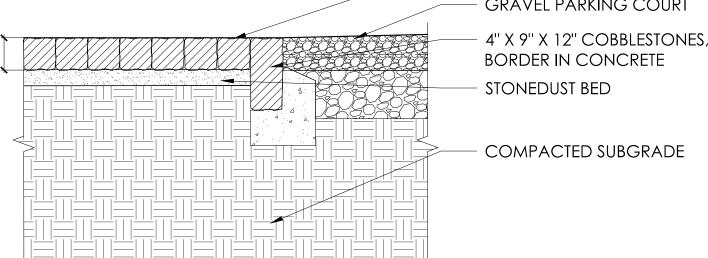

6 COBBLESTONE THRESHOLD AT PARKING COURT SCALE: 1"=1'-0"

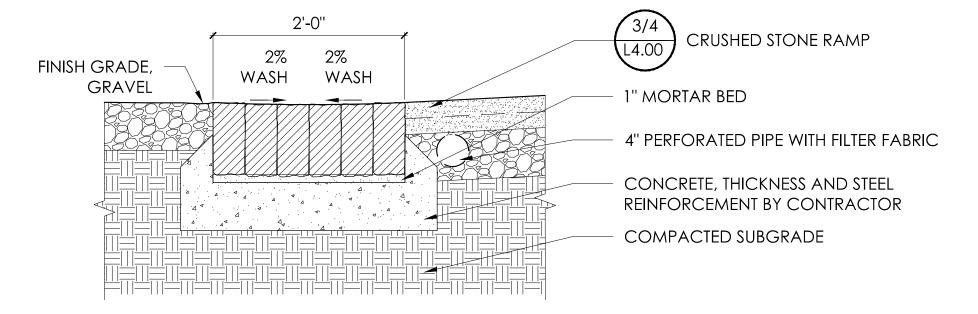





310 Second St. SE, Suite F Charlottesville, VA 22902 4 3 4 . 8 2 5 . 6 6 7 8 mwilliamswolfla@gmail.com

Mary Williams Wolf

Landscape Architect

NO. Date Issues/Revisions

4-22-20 14 ADD NOTES

NOT FOR

CONSTRUCTION

Monta Vista Farm

Stanardsville, Virginia

Stage

PROJECT NO.: DRAWN BY: CHECKED BY:

DRAWING TITLE

DETAILS

DATE: SCALE:

DRAWING NUMBER

March 19, 2015 AS NOTED

L4.00

