


2 Water Feature Detail
SCALE: 1" = 1'-0"

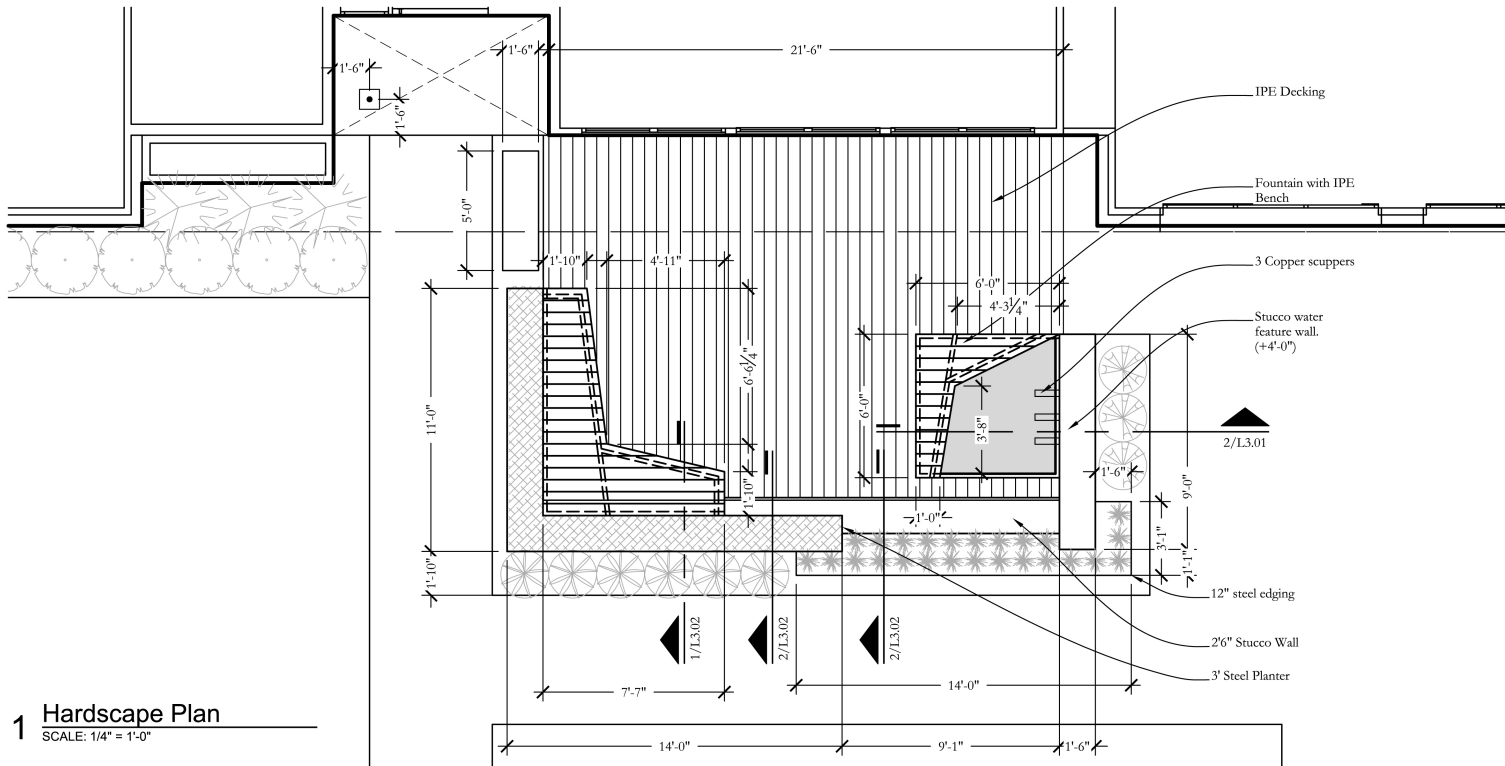

1 Hardscape Plan
SCALE: 1/4" = 1'-0"

