

0 8' 16' 32'
 GRAPHIC SCALE
 SCALE: 1/8"=1'-0"

TRANSFORMER

RESIDENCE

COLORED SALT ROCK WALKWAY

EXISTING COVERED PATIO

SYNTHETIC TURF

5' X 5' STONE FIREPIT

EXISTING POST

STONE RETAINING WALL

CONCRETE STEPS

COLORED SALT ROCK CONCRETE STEPPING PAD

COLORED SALT ROCK FIELD WITH CONCRETE BANDING
 OVERSIZED COLORED SALT ROCK STEPPING PADS W/ SYNTHETIC TURF JOINTS

STONE RETAINING WALL

36" HT STONE COLUMN W/ PLANTER


CONCRETE STEPS

COLORED SALT ROCK CONCRETE LANDING

WATER AND FIRE FEATURE, SEE ELEVATION

FURNITURE BY OTHERS

TANNING LEDGE

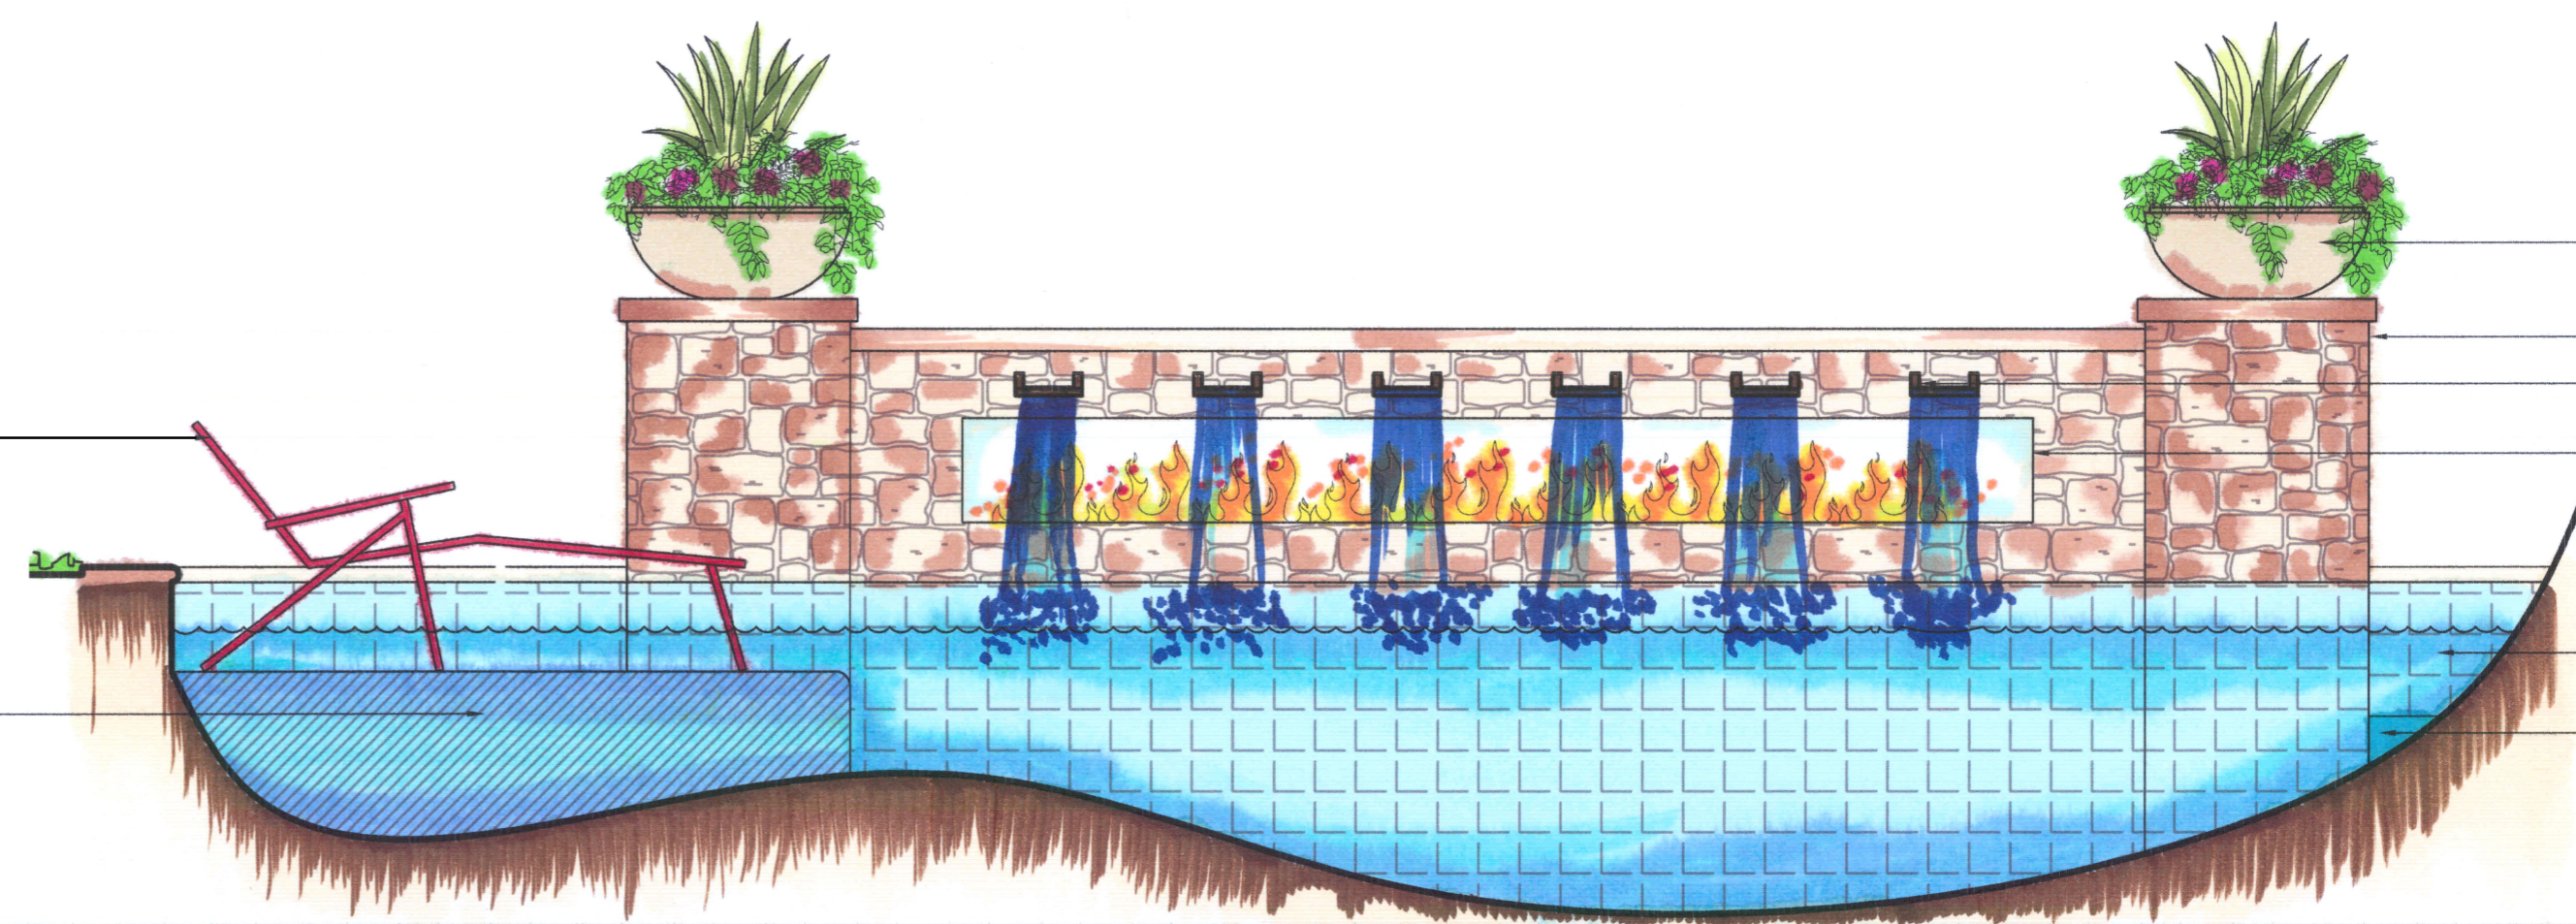

BOWL PLANTER W/ SEASONAL COLOR

36" HT STONE COLUMN W/ 3' COPING

(6) STONE SCUPPERS

LINEAR GAS FIRE FEATURE

POOL TILE

POOL BENCH

B Pool Water and Fire Feature Elevation
 Scale: 1/2"=1'-0"