

# Reorganized Spaces




Strategically remove and close existing wall planters to create openness.

Remove traditional bulky arbor and replace with sleek 2" x 2" shade rails

Gravel area changed to synthetic turf add to useful space

## Legend

-  Existing Open Space 1500 SF
-  Proposed Open space 2750 SF
-  Retain Raised Planters
-  Access to Courtyard

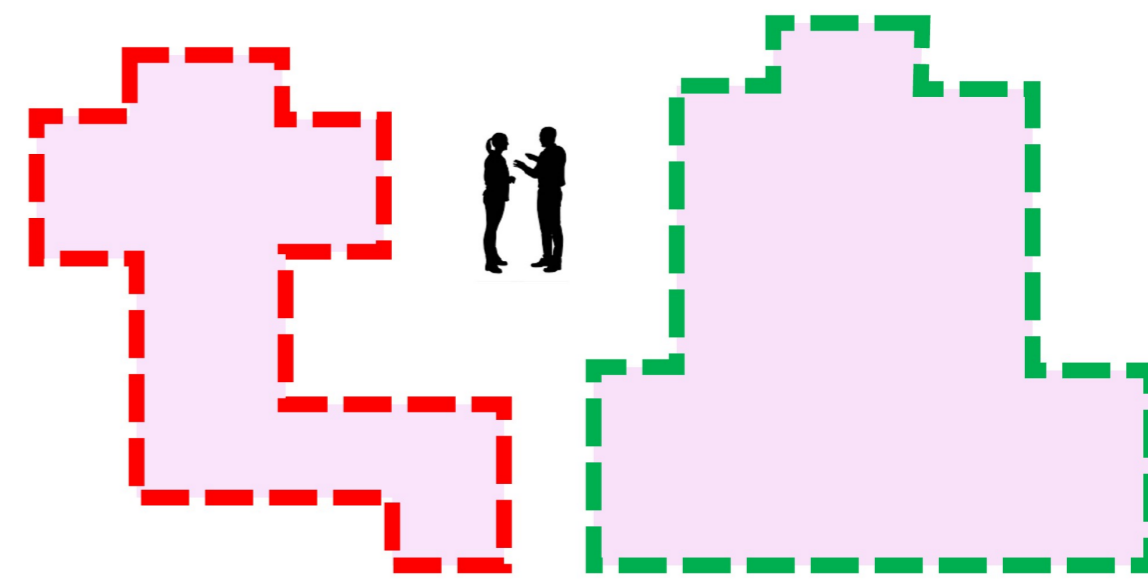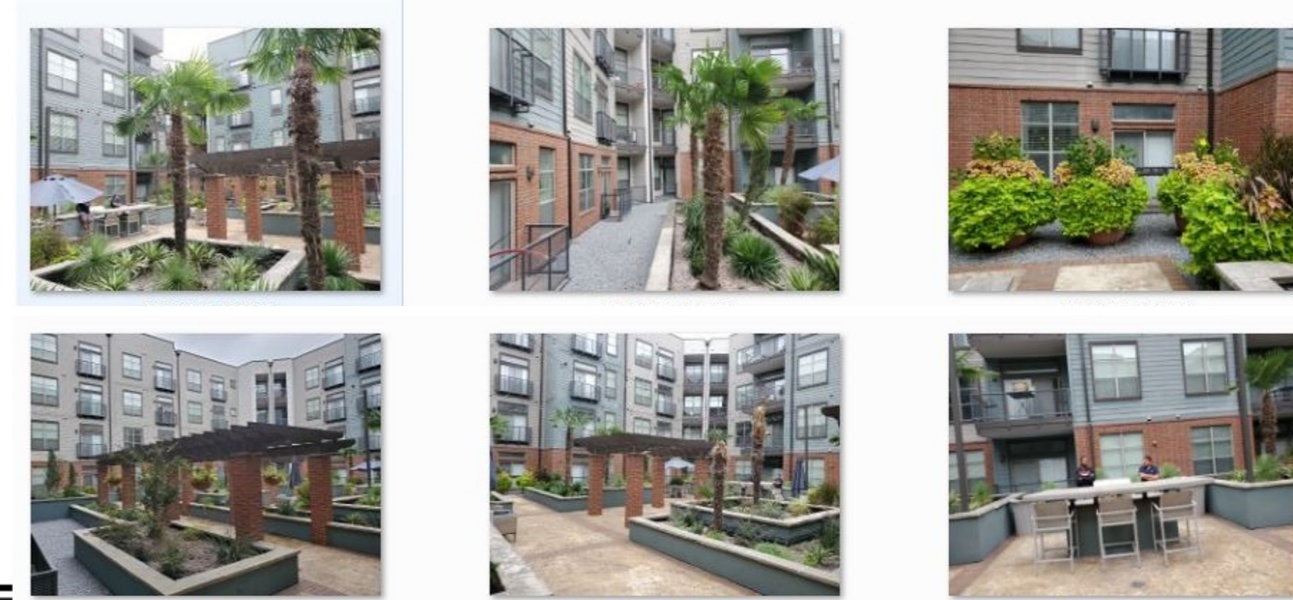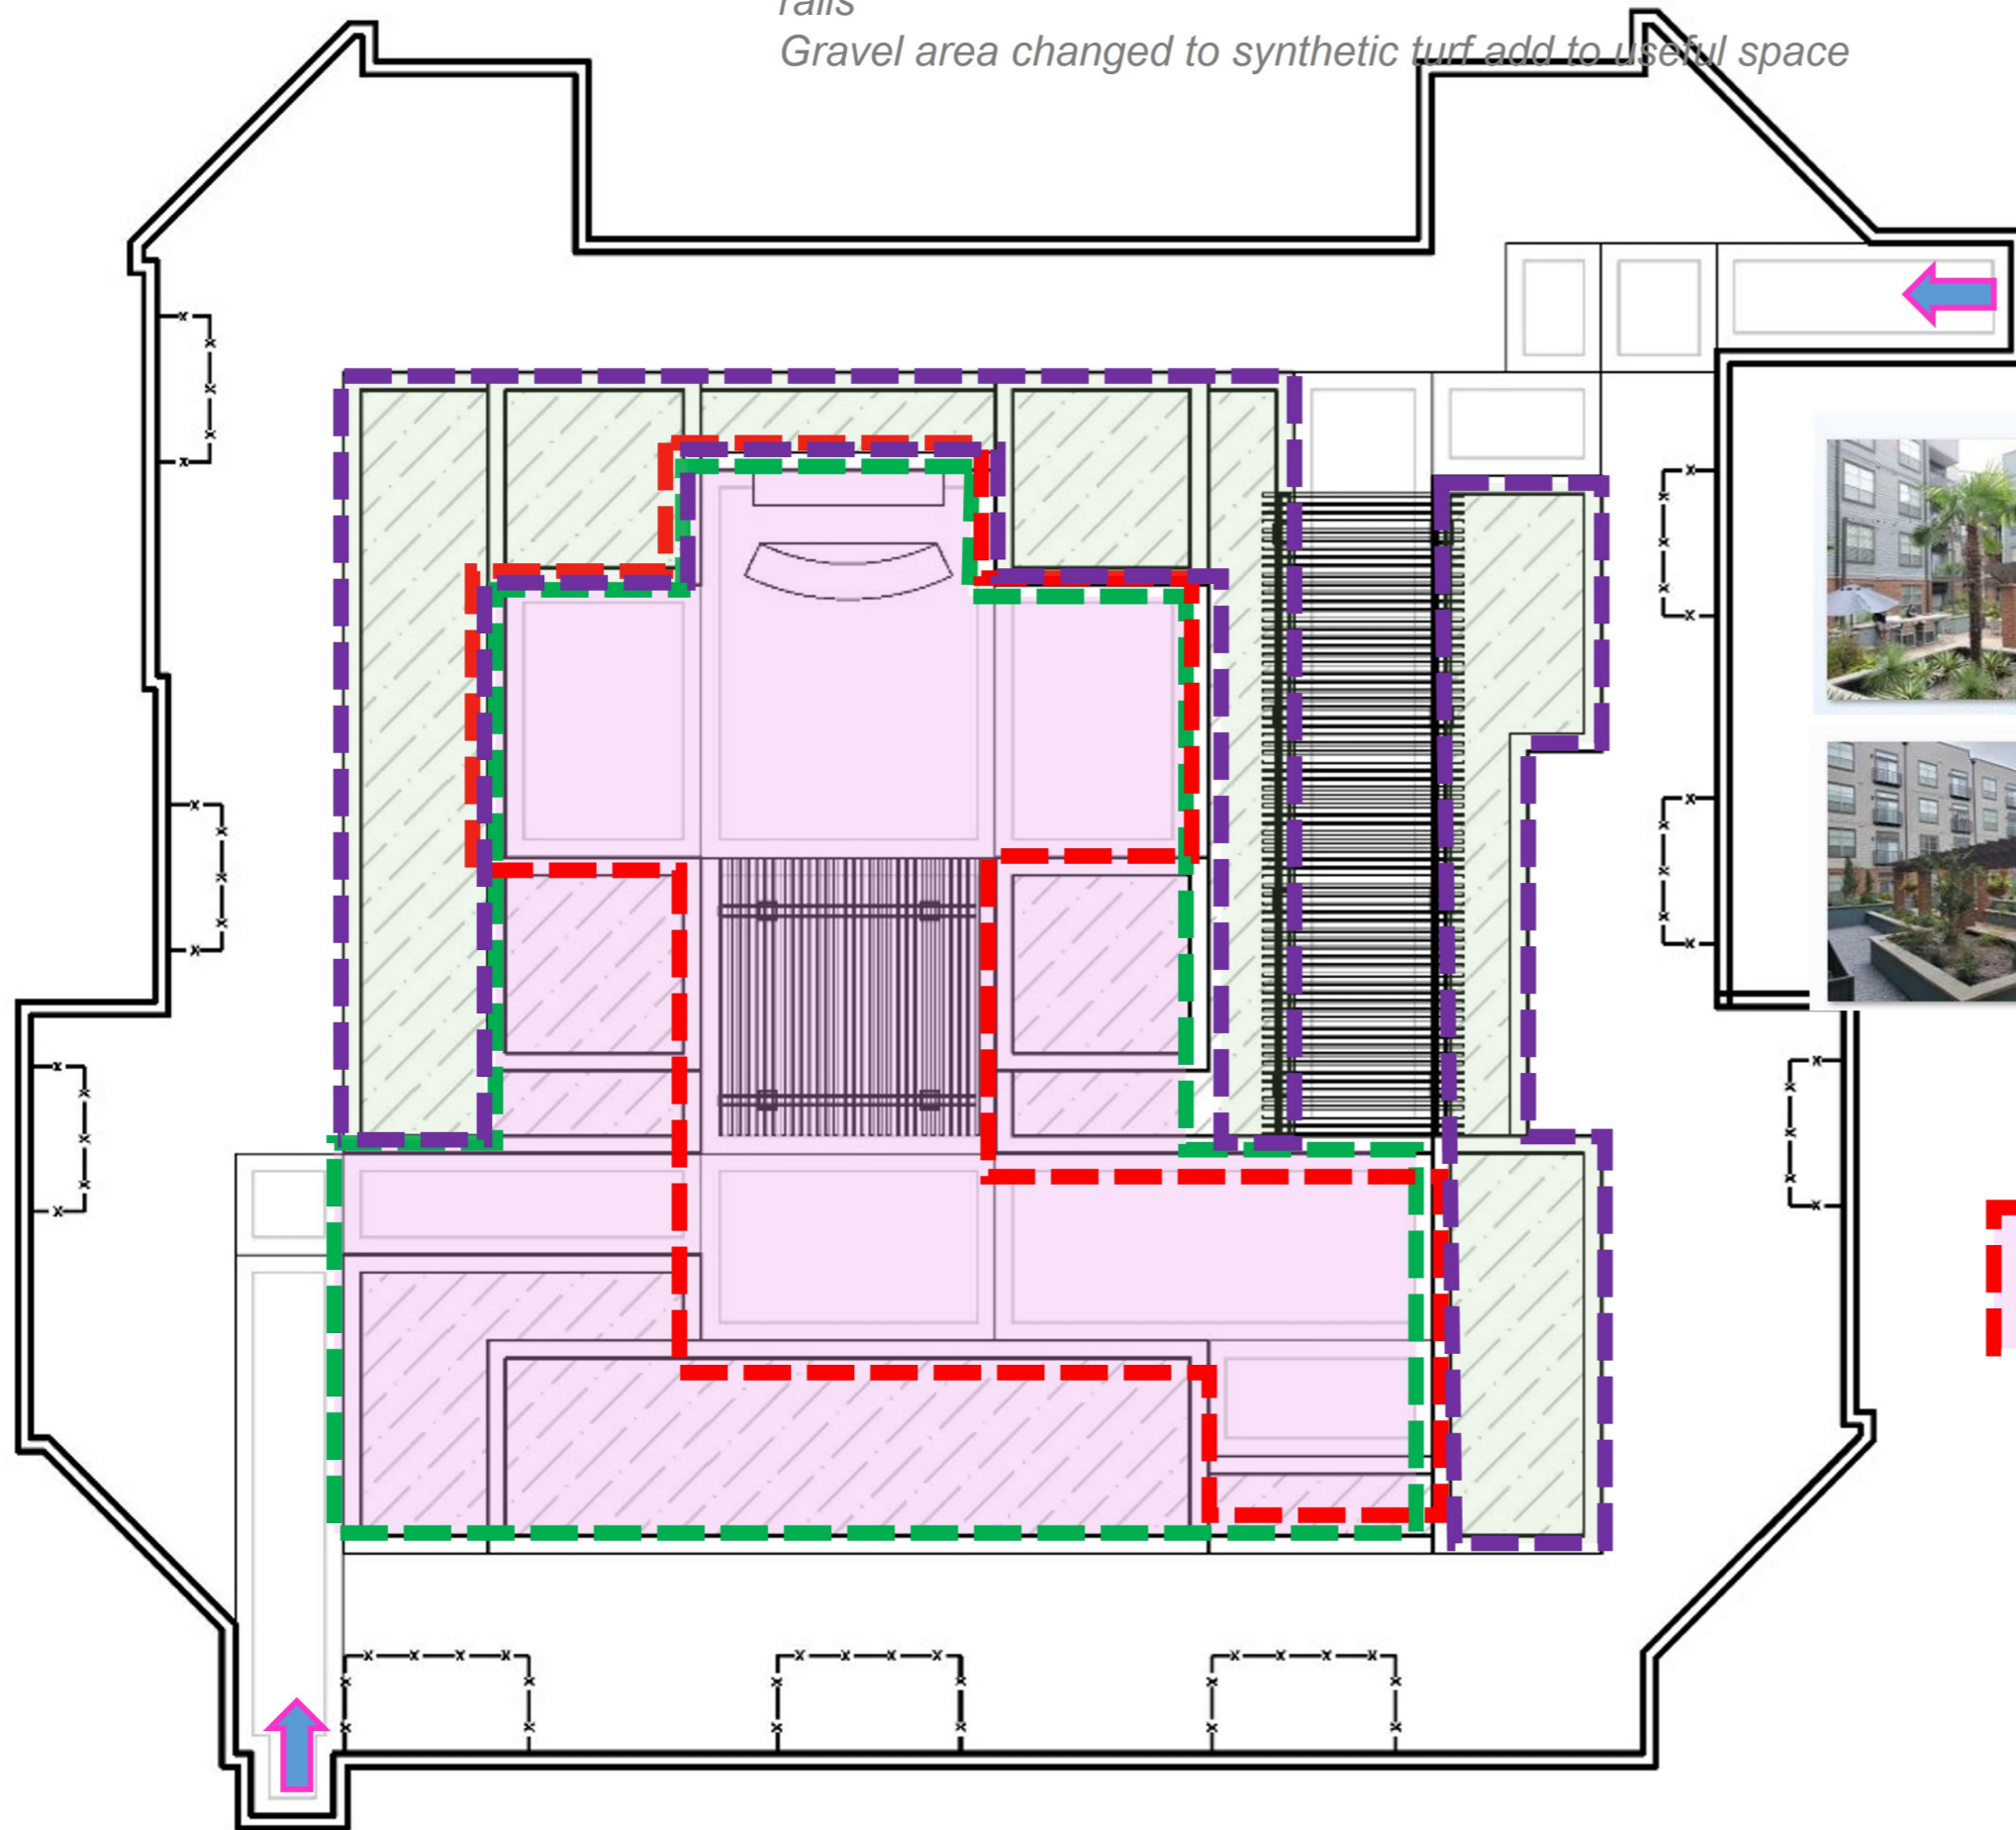

Existing Proposed  
Figure ground Open Space