



- BERM PLANTING**

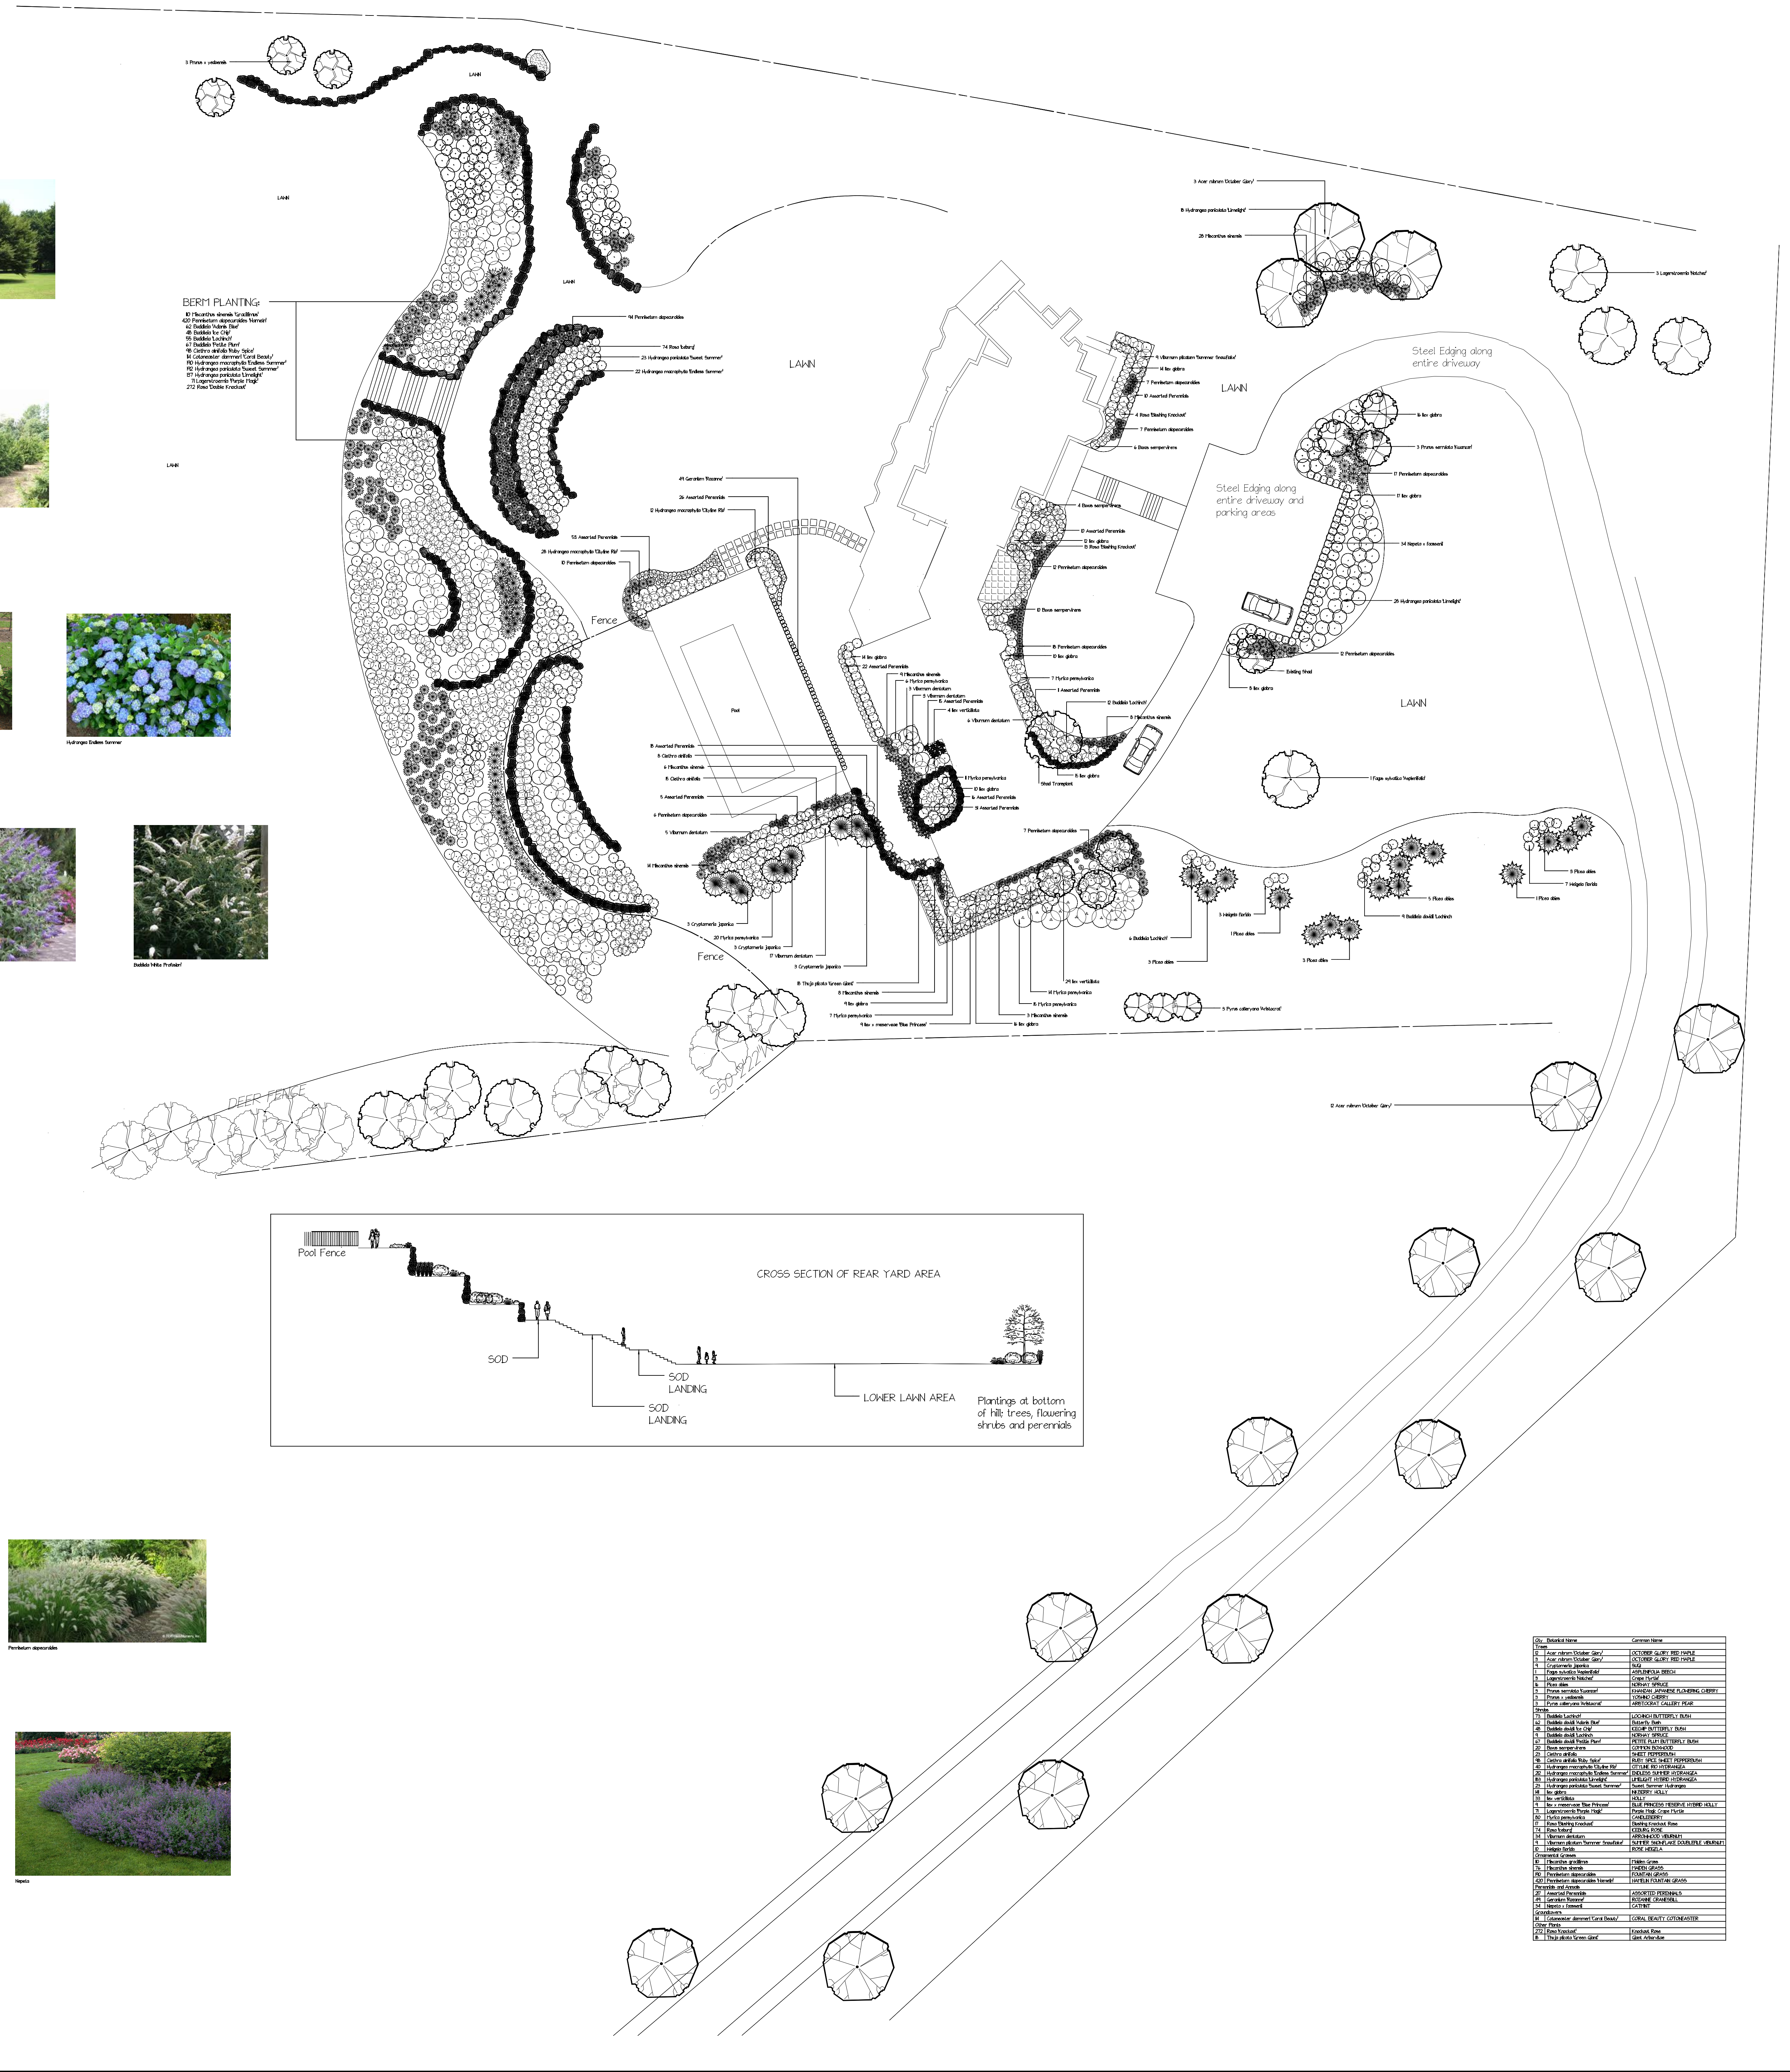

**CROSS SECTION OF REAR YARD AREA**

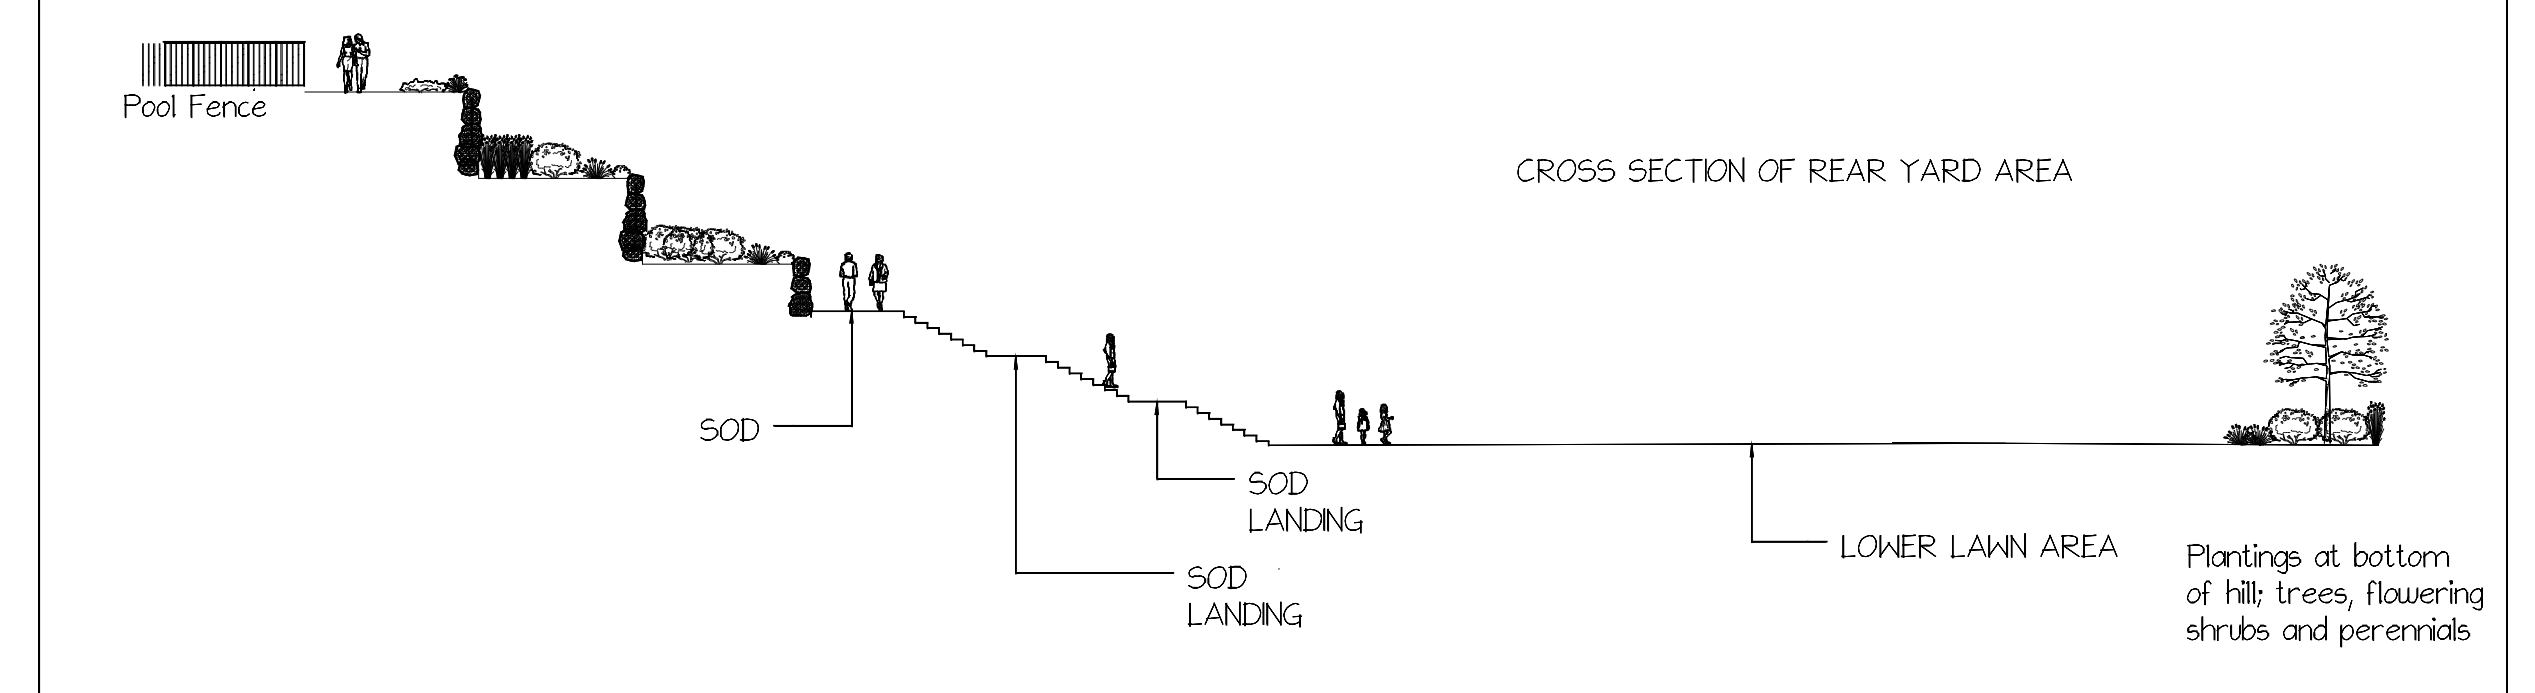

Plantings at bottom of hill: trees, flowering shrubs and perennials


NO.	DATE	DESCRIPTION

**WHITE RESIDENCE**  
24 Talkhouse Walk  
Montauk, NY

SCALE: 1" = 20'  
DRAWN BY:  
CHECKED BY:  
DATE:  
DATE OF PRINT:

PROJECT NO:  
SHEET NO: